



# Plan: Rutherford Close - Restriction of Waiting

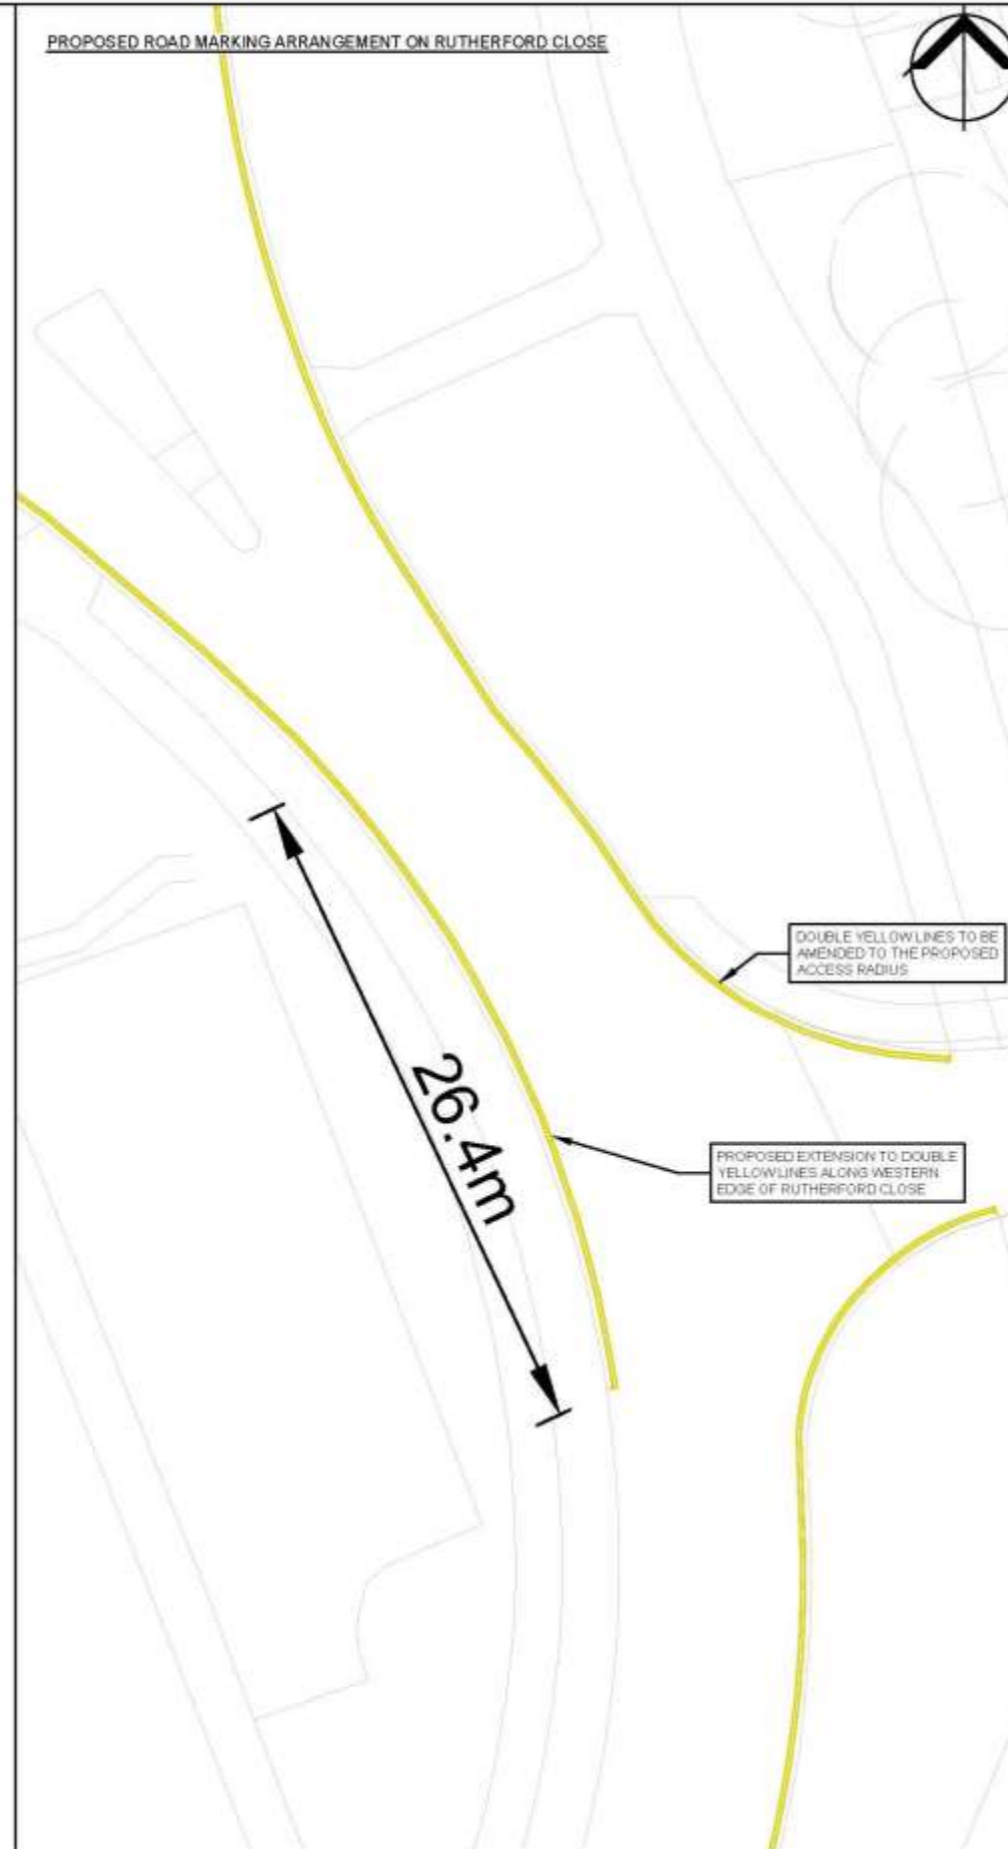

NOTES:  
 1. THIS DRAWING IS INDICATIVE AND SUBJECT TO DISCUSSIONS WITH LOCAL & NATIONAL HIGHWAY AUTHORITIES. THIS DESIGN IS ALSO SUBJECT TO CONFIRMATION OF LAND OWNERSHIP, TOPOGRAPHY, LOCATION OF STATUTORY SERVICES, DETAILED DESIGN AND TRAFFIC MODELLING.  
 2. THIS DRAWING IS BASED UPON DRAWING TITLED 24-072-03001-PL06-PROPOSED SITE PLAN SUPPLIED BY BHP DESIGN AND 250109MJ1-1 SUPPLIED BY SITE DATA SURVEYS. ICENI PROJECTS LTD SHALL NOT BE LIABLE FOR ANY INACCURACIES OR DEFICIENCIES.

ICENI PROJECTS LIMITED  
 DA VINCI HOUSE  
 44 SAFFRON HILL  
 LONDON  
 EC1N 8FH  
 T 020 3640 8508  
 mail@iceniprojects.com

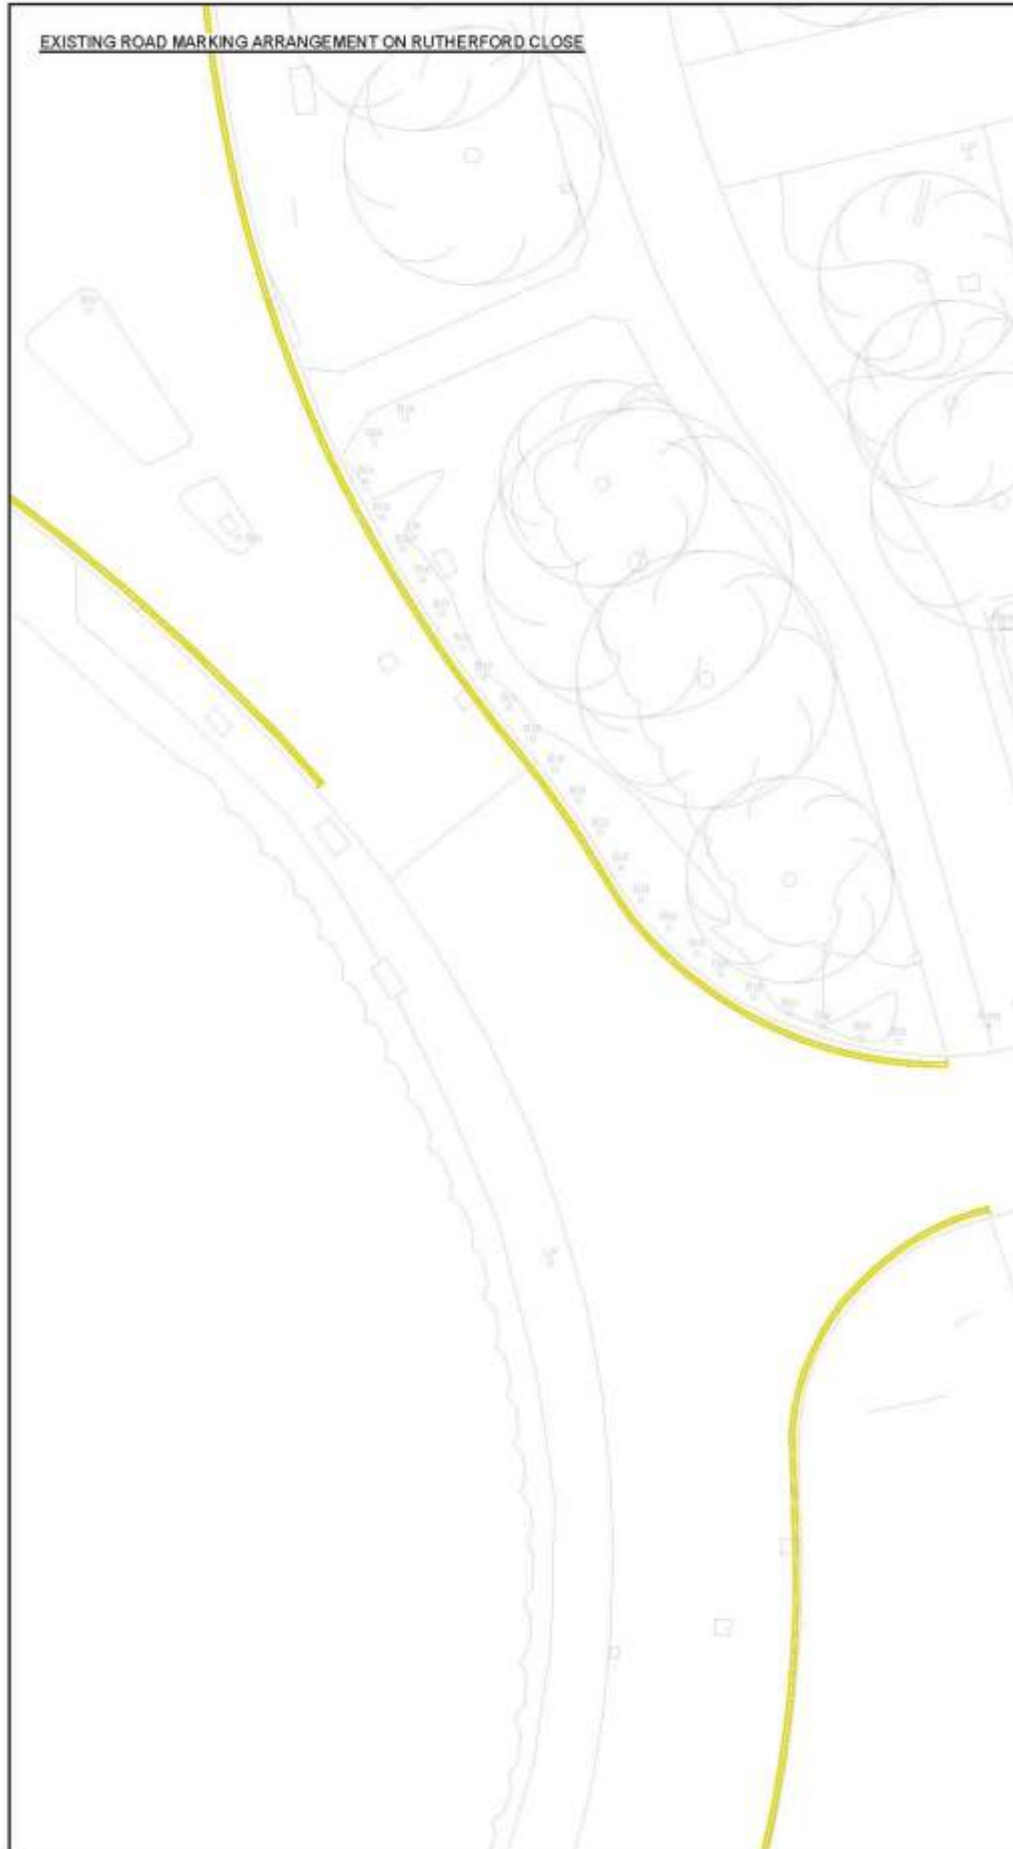

CLIENT

BLUEBIRD LAND

PROJECT

WILTRON HOUSE

TITLE

EXISTING AND PROPOSED ROAD MARKINGS  
 ON RUTHERFORD CLOSE

DRAWN BY AKC	CHECKED BY SP	DATE 27.11.2025	APPROVED BY SP	DATE 27.11.2025
-----------------	------------------	--------------------	-------------------	--------------------

SCALE @ A3 1:250	DATE 27.11.2025
---------------------	--------------------

PROJECT NO 1000868	DRAWING NO 06	REV -
-----------------------	------------------	----------

ICENI PROJECTS LIMITED IS NOT RESPONSIBLE FOR ANY UNLAWFUL OR DEFECTIVE USE OF THIS DRAWING. ALL RIGHTS RESERVED AND TO BE USED BY THE CLIENT ONLY.