
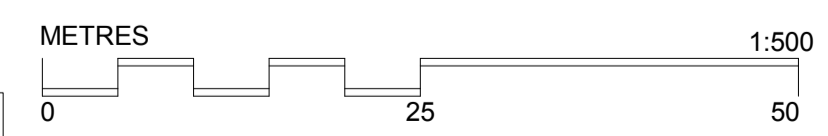
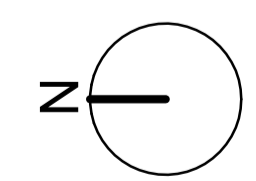


**KEY**

 Site Boundary



**Notes:**

--

**Revisions:**

Rev	Date	Drawn	Chkd

**Revisions:**

Rev	Date	Drawn	Chkd

**Revisions:**

Rev	Date	Drawn	Chkd
C01	30.07.2019	GW	RK

**PLANNING ISSUE**

Date: JUL 19	Client: Hill
Drawn: CN	Project: Site West of Lytton Way
Check: RK	Title: Existing Site Plan
Scale: 1 : 500 @A1	Dwgno: 16-019 D 050
Revision: C01	



40 Norman Road,  
Greenwich, London  
SE10 9QX  
t. 020 8293 5175  
bptw.co.uk

