
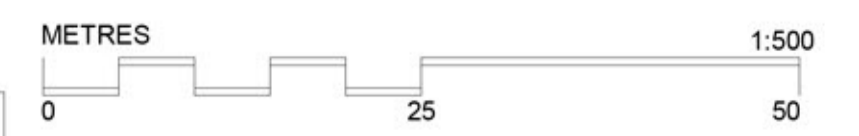


KEY

- Site Boundary
- - - Existing Building

To be read in conjunction with landscape architects layout drawings

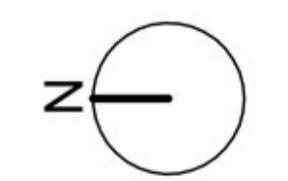

Notes:

--

Revisions:

Rev	Date	Drawn	Chkd

Revisions:

Rev	Date	Drawn	Chkd

Revisions:

Rev	Date	Drawn	Chkd
C01	30.07.2019	GW	RK
C02	18.11.2019	TZ	RK
C03	25.03.2021	ADY	JM

PLANNING ISSUE			
Date: JUL 19	Client: Hill		
Drawn: CN	Project: Site West of Lytton Way		
Check: RK	Title: Proposed Site Plan - Ground Floor		
Scale: 1:500 @A1	Dwgno: 16-019	D 051	Revision: C02

40 Norman Road,
Greenwich, London
SE10 9QX
t. 020 8293 5175
bptw.co.uk