


KEY

— Site Boundary

To be read in conjunction with landscape architects layout drawings

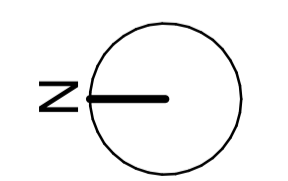

Notes:

--

Revisions:


Rev	Date	Drawn	Chkd

Revisions:

Rev	Date	Drawn	Chkd

Revisions:

Rev	Date	Drawn	Chkd
C01	30.07.2019	GW	RK
C02	31.07.2019	GW	RK

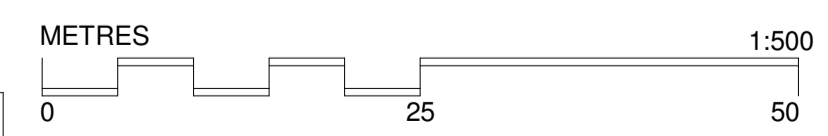

PLANNING ISSUE			
Date: JUL 19	Client: Hill		
Drawn: GW	Project: Site West of Lytton Way		
Check: RK	Title: Proposed Site Plan - Roof		
Scale: 1:500	@A1	Dwgno: 16-019	D 054
			Revision: C02

Hill

40 Norman Road,
Greenwich, London
SE10 9QX

t 020 8293 5175
bptw.co.uk