




**KEY**

- Site Boundary
- - - Existing Building

To be read in conjunction with landscape architects layout drawings

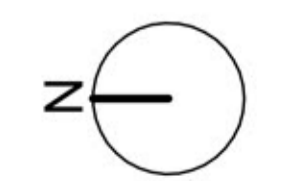

**Notes:**

--

**Revisions:**


Rev	Date	Drawn	Chkd

**Revisions:**

Rev	Date	Drawn	Chkd

**Revisions:**

Rev	Date	Drawn	Chkd
C01	30.07.2019	GW	RK
C02	18.11.2019	TZ	RK
C03	25.03.2021	ADY	JM

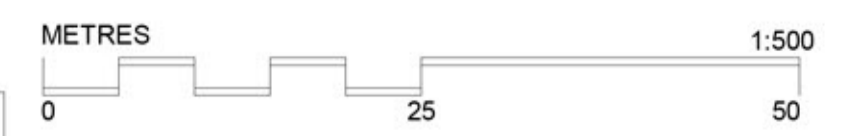

**PLANNING ISSUE**

Date: JUL 19	Client: Hill
Drawn: CN	Project: Site West of Lytton Way
Check: RK	Title: Proposed Site Plan - Ground Floor
Scale: 1:500 @A1	Dwgno: 16-019 D 051
	Revision: C02

**Hill**

40 Norman Road,  
Greenwich, London  
SE10 9QX

t. 020 8293 5175  
bptw.co.uk