


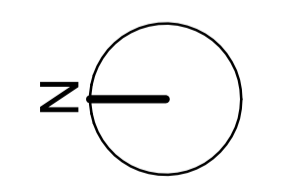

KEY

- Site Boundary
- - - Existing Building

To be read in conjunction with landscape architects layout drawings



Notes:

--

Revisions:


Rev	Date	Drawn	Chkd

Revisions:

Rev	Date	Drawn	Chkd

Revisions:

Rev	Date	Drawn	Chkd
C01	30.07.2019	GW	RK
C02	18.11.2019	TZ	RK
C03	26.03.2021	ADV	RK
C04	21.06.2021	PD	RK

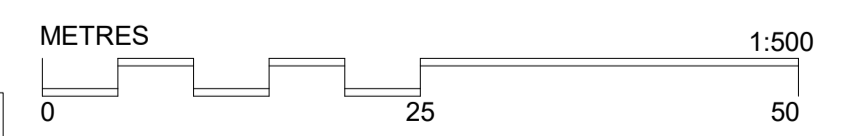

PLANNING ISSUE			
Date: JUNE '21	Client: Hill		
Drawn: CN	Project: Site West of Lytton Way		
Check: RK	Title: Proposed Site Plan - Ground Floor		
Scale: 1:500 @A1	Dgnr: 16-019	D 051	Revision: C04

Hill

40 Norman Road,
Greenwich, London
SE10 9QX

t. 020 8293 5175
bptw.co.uk