


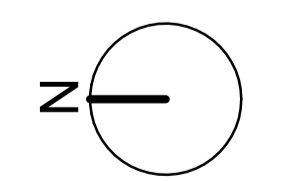

**KEY**

- Site Boundary
- - - Existing Building

To be read in conjunction with landscape architects layout drawings



**Notes:**

--

**Revisions:**


Rev	Date	Drawn	Chkd

**Revisions:**

Rev	Date	Drawn	Chkd

**Revisions:**

Rev	Date	Drawn	Chkd
C01	30.07.2019	GW	RK
C02	18.11.2019	TZ	RK
C03	26.03.2021	ADV	RK
C04	21.06.2021	PD	RK
C05	24.03.2022	PD	RK

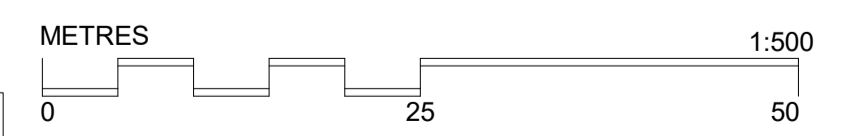

<b>PLANNING ISSUE</b>			
Date: JUNE '21	Client: Hill		
Drawn: CN	Project: Site West of Lytton Way		
Check: RK	Title: Proposed Site Plan - Ground Floor		
Scale: 1:500 @A1	Dwgno: 16-019	D 051	Revision: C05

**Hill**

40 Norman Road,  
Greenwich, London  
SE10 9QX

t. 020 8293 5175  
bptw.co.uk