
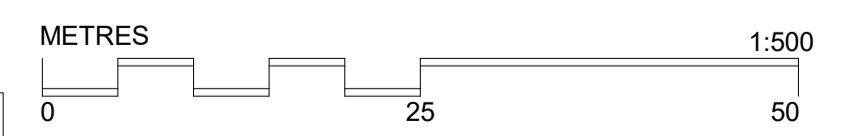


KEY

— Site Boundary

To be read in conjunction with landscape architects layout drawings

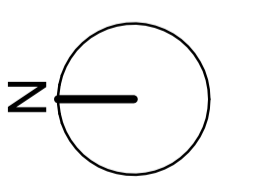

Notes:

--

Revisions:

Rev	Date	Drawn	Chkd

Revisions:

Rev	Date	Drawn	Chkd

Revisions:

Rev	Date	Drawn	Chkd
C01	30.07.2019	GW	RK
C02	24.03.2022	PD	RK

PLANNING ISSUE

Date: JUL 19	Client: Hill
Drawn: CN	Project: Site West of Lytton Way
Check: RK	Title: Proposed Site Plan - Typical Floor
Scale: 1:500 @A1	Dwgno: 16-019 D 052
Revision: C02	