


KEY

— Site Boundary

To be read in conjunction with landscape architects layout drawings

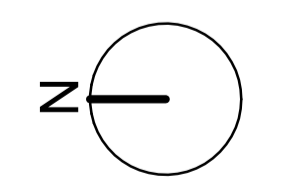

Notes:

--

Revisions:


Rev	Date	Drawn	Chkd

Revisions:

Rev	Date	Drawn	Chkd

Revisions:

Rev	Date	Drawn	Chkd
C01	30.07.2019	GW	RK
C02	31.07.2019	GW	RK
C03	24.03.2022	PD	RK

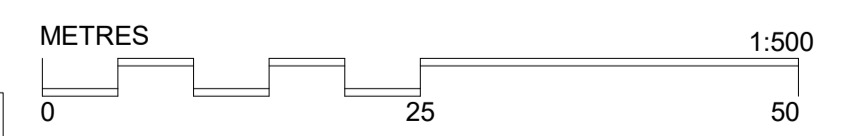

PLANNING ISSUE

Date: JUL 19	Client: Hill
Drawn: GW	Project: Site West of Lytton Way
Check: RK	Title: Proposed Site Plan - Roof
Scale: 1:500 @A1	Dwgno: 16-019 D 054
Revision: C03	

Hill

40 Norman Road,
Greenwich, London
SE10 9QX
t. 020 8293 5175
bptw.co.uk