




KEY

- Site Boundary
- Substation Location

To be read in conjunction with landscape architects layout drawings

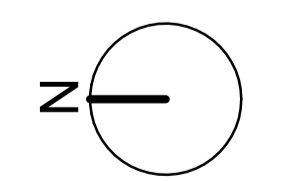

Notes:

--

Revisions:


Rev	Date	Drawn	Chkd

Revisions:

Rev	Date	Drawn	Chkd

Revisions:

Rev	Date	Drawn	Chkd
P01	25.02.2022	PD	RK

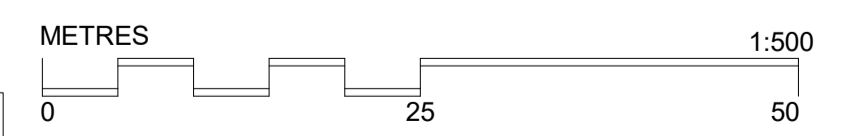

FOR COMMENT

Date: FEB 22'	Client: Hill
Drawn: CN	Project: Site West of Lytton Way
Check: RK	Title: Proposed Site Plan - Substation Location
Scale: 1:500 @A1	Revision: P01
Dwgno: 16-019	D 066

Hill

40 Norman Road,
Greenwich, London
SE10 9QX
t. 020 8293 5175
bptw.co.uk