
Canterbury Way Shops - proposed Electric Vehicle Charging points

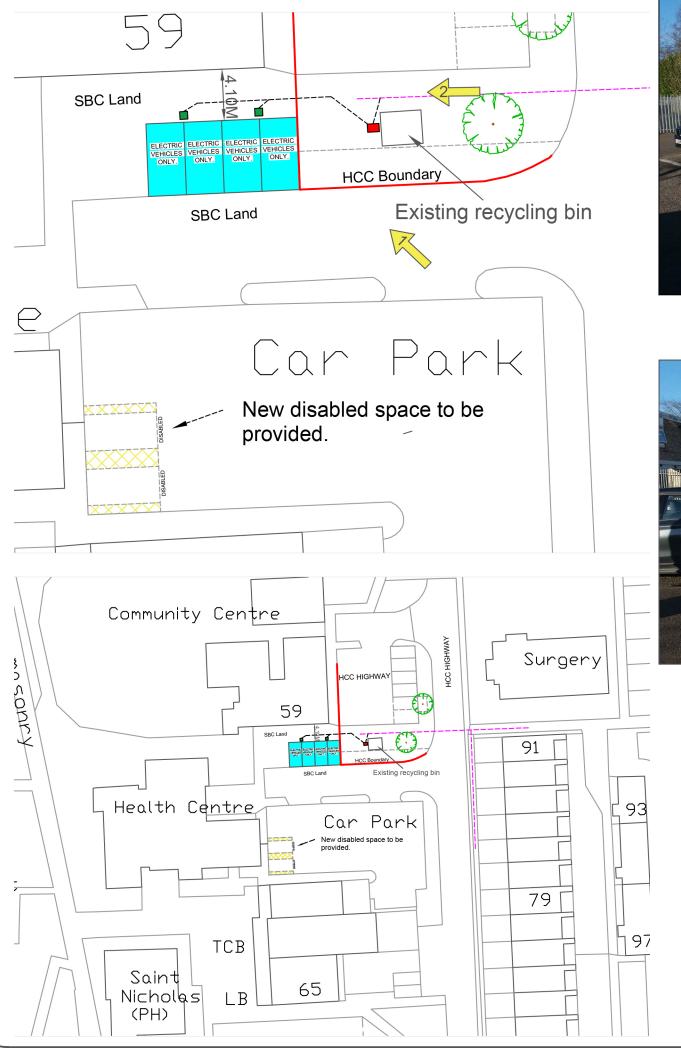





KEY.

Proposed parking bays.

Proposed charging point.

Proposed feeder pillar.

Proposed ducting.

UK Power network line.

— HCC Boundary

Existing parking bays.

NOTES / REVISIONS



STEVENAGE BOROUGH COUNCIL Zayd al Jawad Head of Planning and Regulation Daneshill House,

Herts, SG1 1HN. Telephone: (01438) 242242

CANTERBURY SHOPS ELECTRIC CHARGE POINTS

DRAWING:

PROPOSED LOCATION PLAN

DRAWN BY: SPB CHECKED: RW

DATE:

FEB 2022

SCALE: 1:250 / NTS