
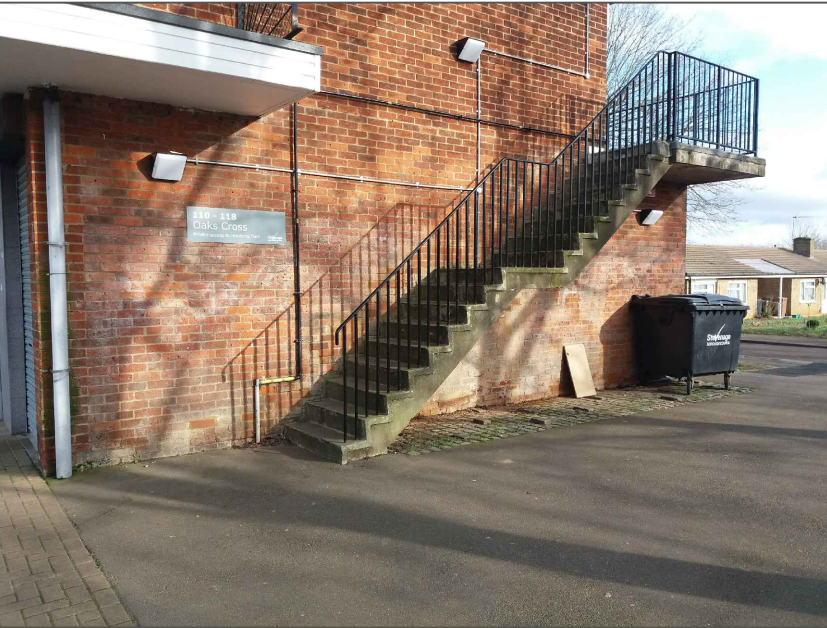


Oaks Cross Shops - proposed Electric Vehicle Charging points

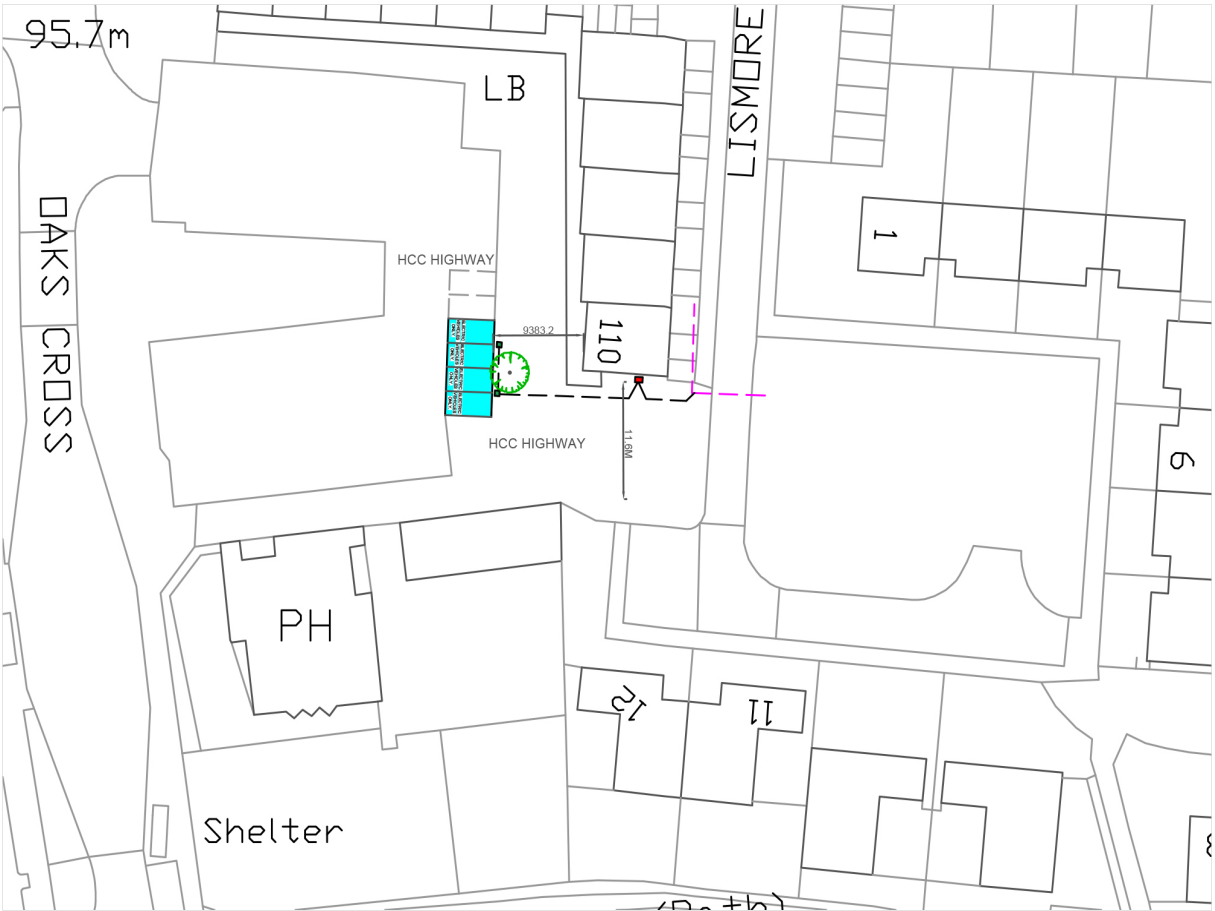

- KEY.**
- Proposed parking bays.
 - Proposed charging point.
 - Proposed feeder pillar.
 - Proposed ducting.
 - UK Power network line.
 - HCC Boundary
 - Existing parking bays.

NOTES / REVISIONS		
<div><div>no:RevisionDate:</div><div>STEVENAGE BOROUGH COUNCIL Zayd al Jawad Head of Planning and Regulation Daneshill House, Danestrete, Stevenage, Herts, SG1 1HN. Telephone: (01438) 242242</div></div>		
PROJECT: OAKS CROSS SHOPS ELECTRIC CHARGE POINTS		
DRAWING: PROPOSED LOCATION PLAN		
DRAWN BY: SPB	CHECKED: RW	
DATE: FEB 2022		
SCALE: 1:200 / NTS		
DRAWING NUMBER:		