


Plan - Proposed restrictions in Ashdown Road and Broadwater Crescent

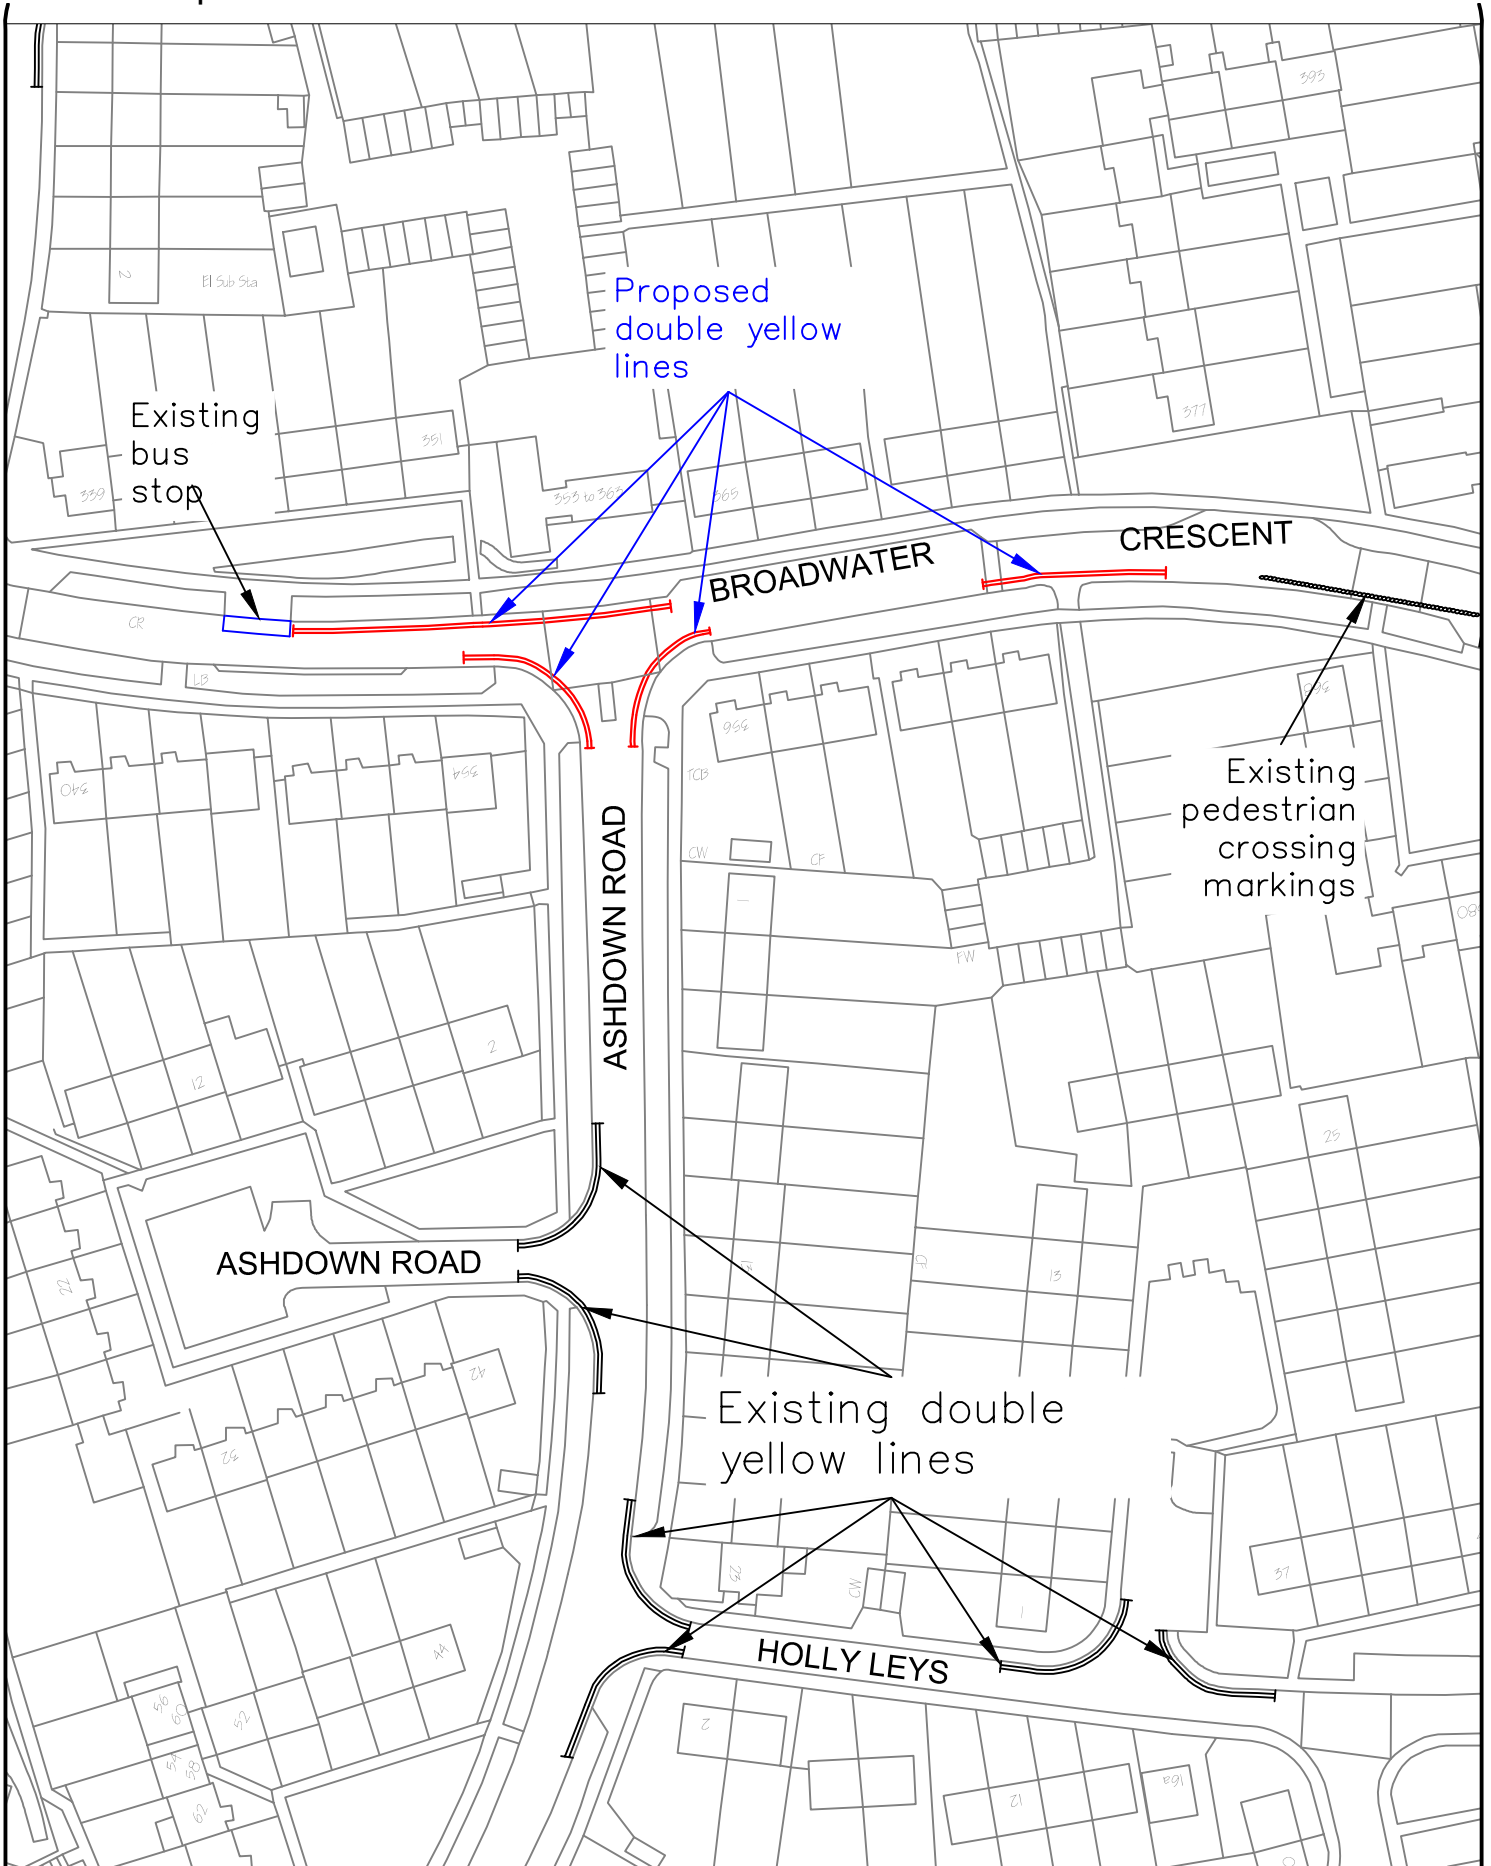

STEVENAGE BOROUGH COUNCIL Zayd Al-Jawad Assistant Director, Planning and Regulation Daneshill House, Danestrete, Stevenage, Herts, SG1 1HN. Telephone: (01438) 242242	PROJECT: Broadwater Follow-up		DRAWING: Proposed restrictions in Ashdown Road and Broadwater Crescent		REV2	Nov 2021
	DATE: 04-03-2020	DRAWN BY: LA	CHECKED: PJH	SCALE: 1:1000	no:	Revision
				DRAWING NUMBER: TPE/03/19-5/01		