


# Proposed restrictions in Fellowes Way

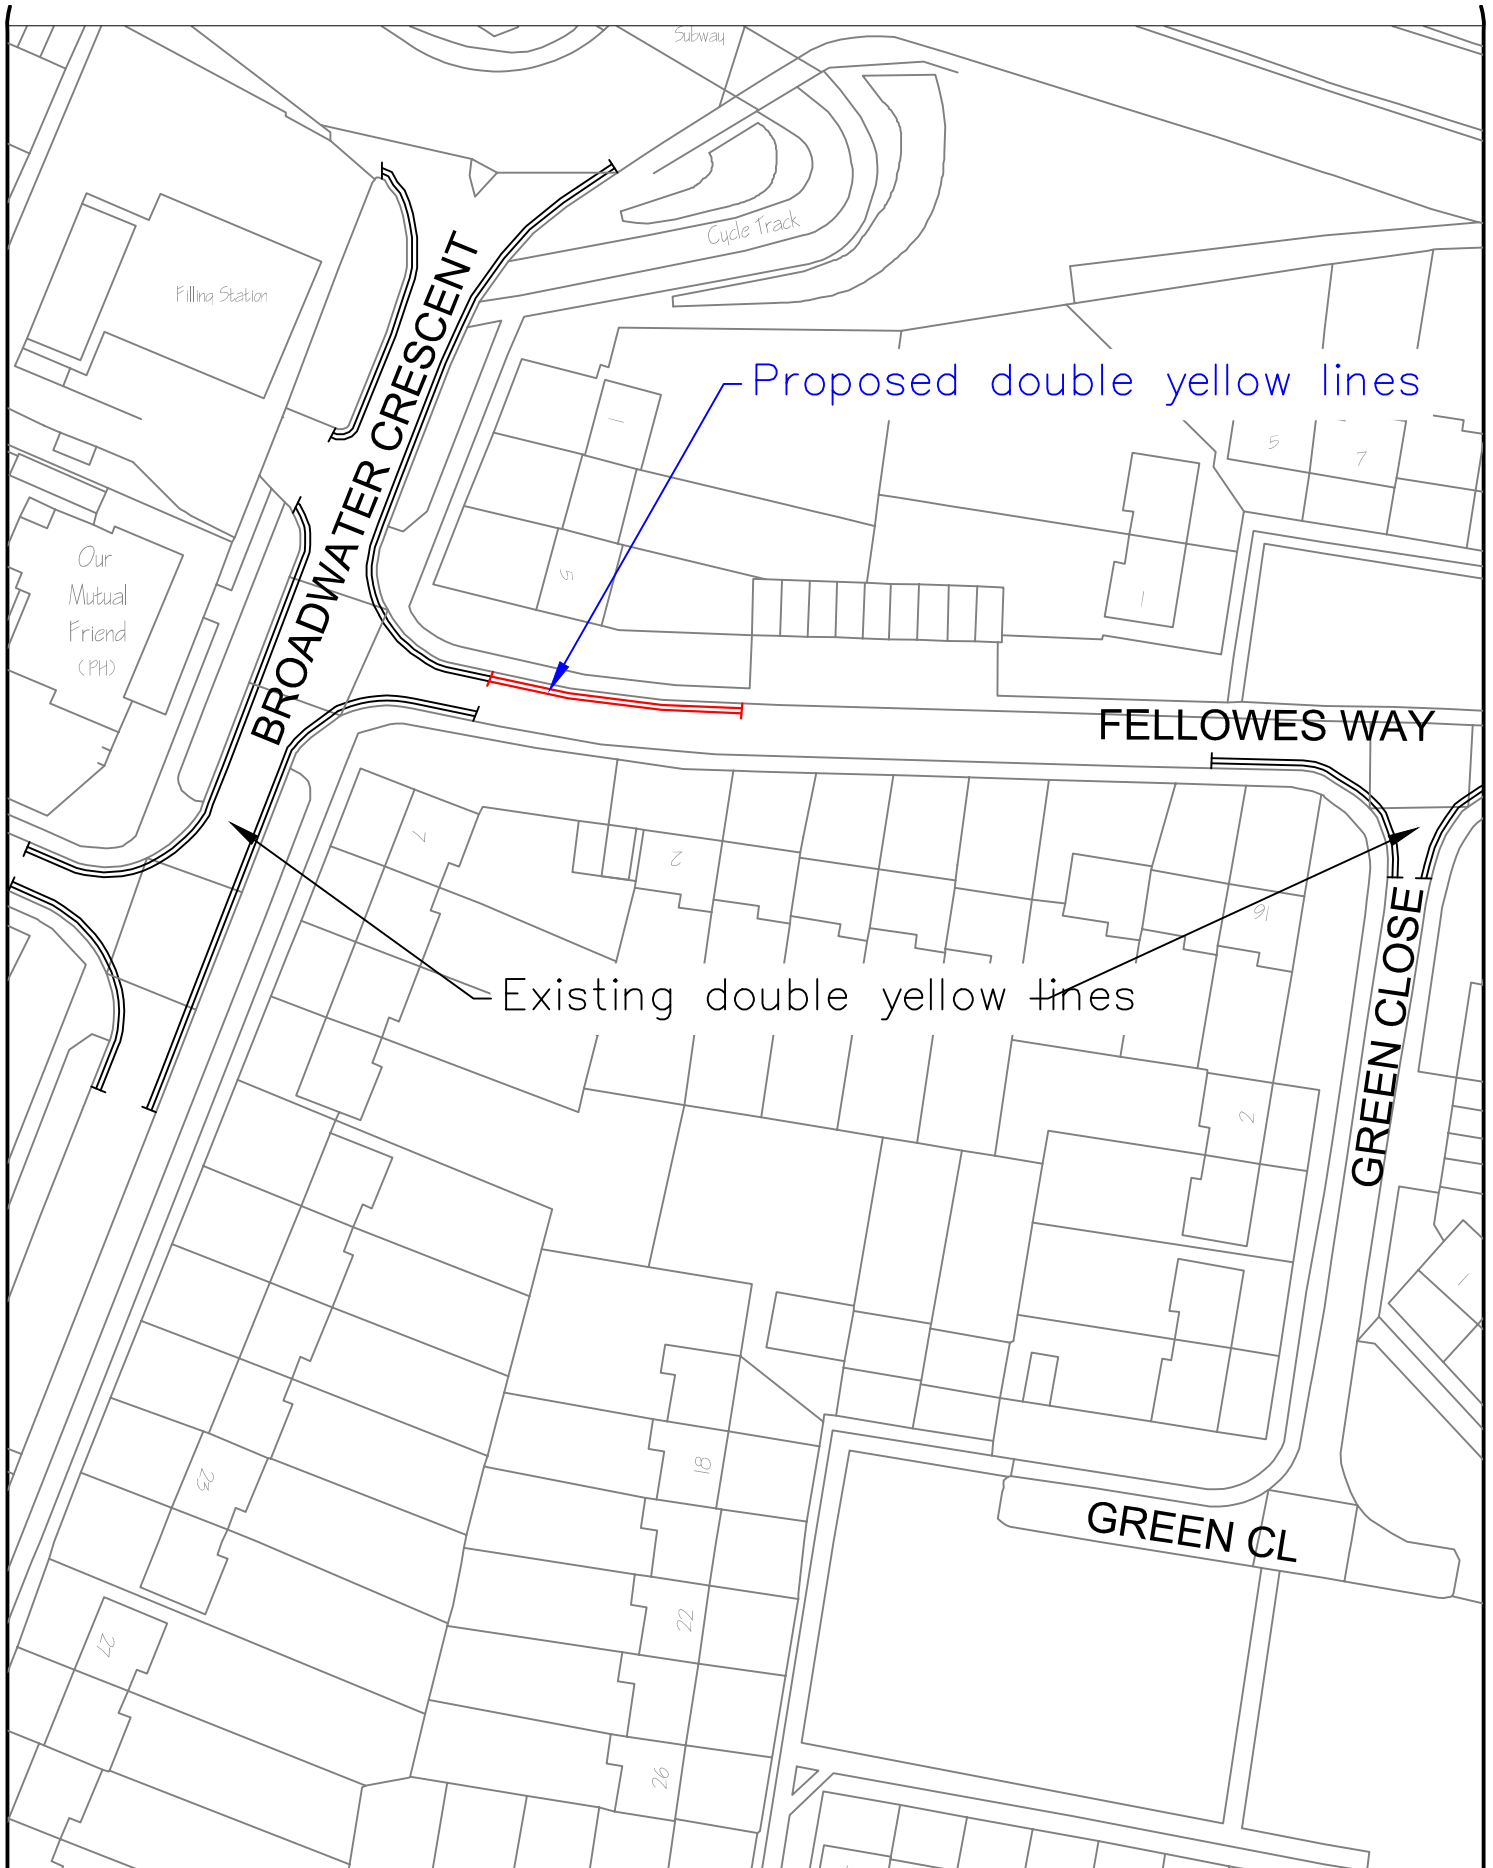

STEVENAGE BOROUGH COUNCIL Zayd Al-Jawad Assistant Director, Planning and Regulation Daneshill House, Danestrete, Stevenage, Herts, SG1 1HN. Telephone: (01438) 242242	PROJECT: <b>Broadwater                  Follow-up</b>		DRAWING: <b>Proposed restrictions in                  Fellowes Way</b>		Rev1	July 2021
	DATE: <b>13/03/2020</b>	DRAWN BY: <b>LA</b>	CHECKED: <b>PJH</b>	SCALE: <b>1:750</b>	no:	Revision
				DRAWING NUMBER: TPE/03/19-5/03		