


Proposed double yellow lines

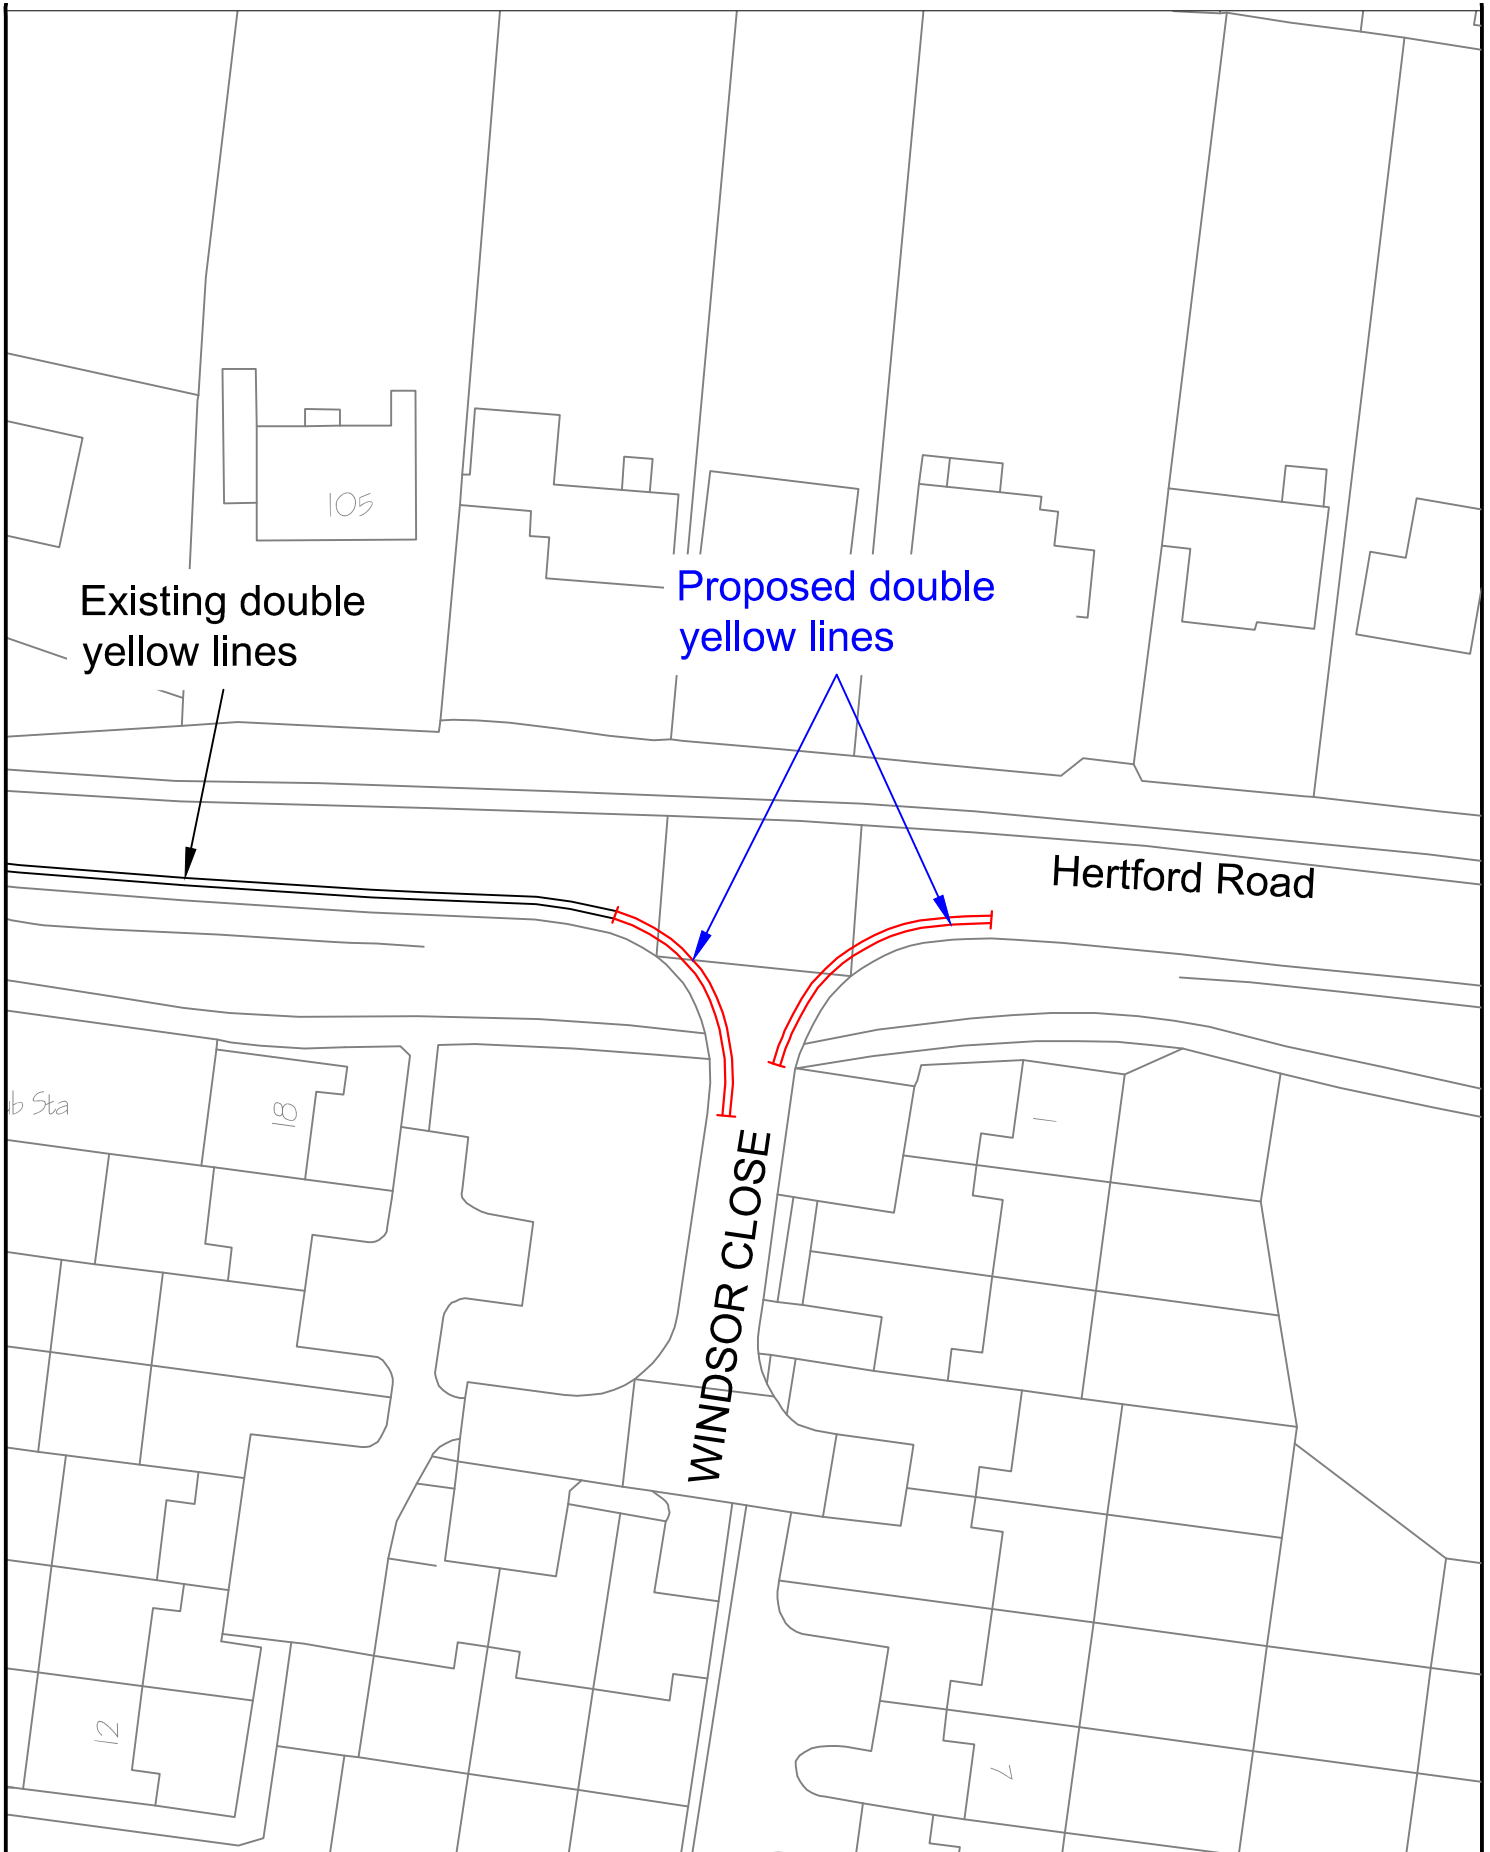

STEVENAGE BOROUGH COUNCIL Zayd Al-Jawad Assistant Director, Planning and Regulation Daneshill House, Danestrete, Stevenage, Herts, SG1 1HN. Telephone: (01438) 242242	PROJECT: Broadwater Follow-up		DRAWING: Proposed restrictions in Hertford Road and Windsor Close		no: Revision Date:
	DATE: 13-03-2020	DRAWN BY: LA	CHECKED: PJH	SCALE: 1:500	DRAWING NUMBER: TPE/03/19-5/05