


# Proposed double yellow lines

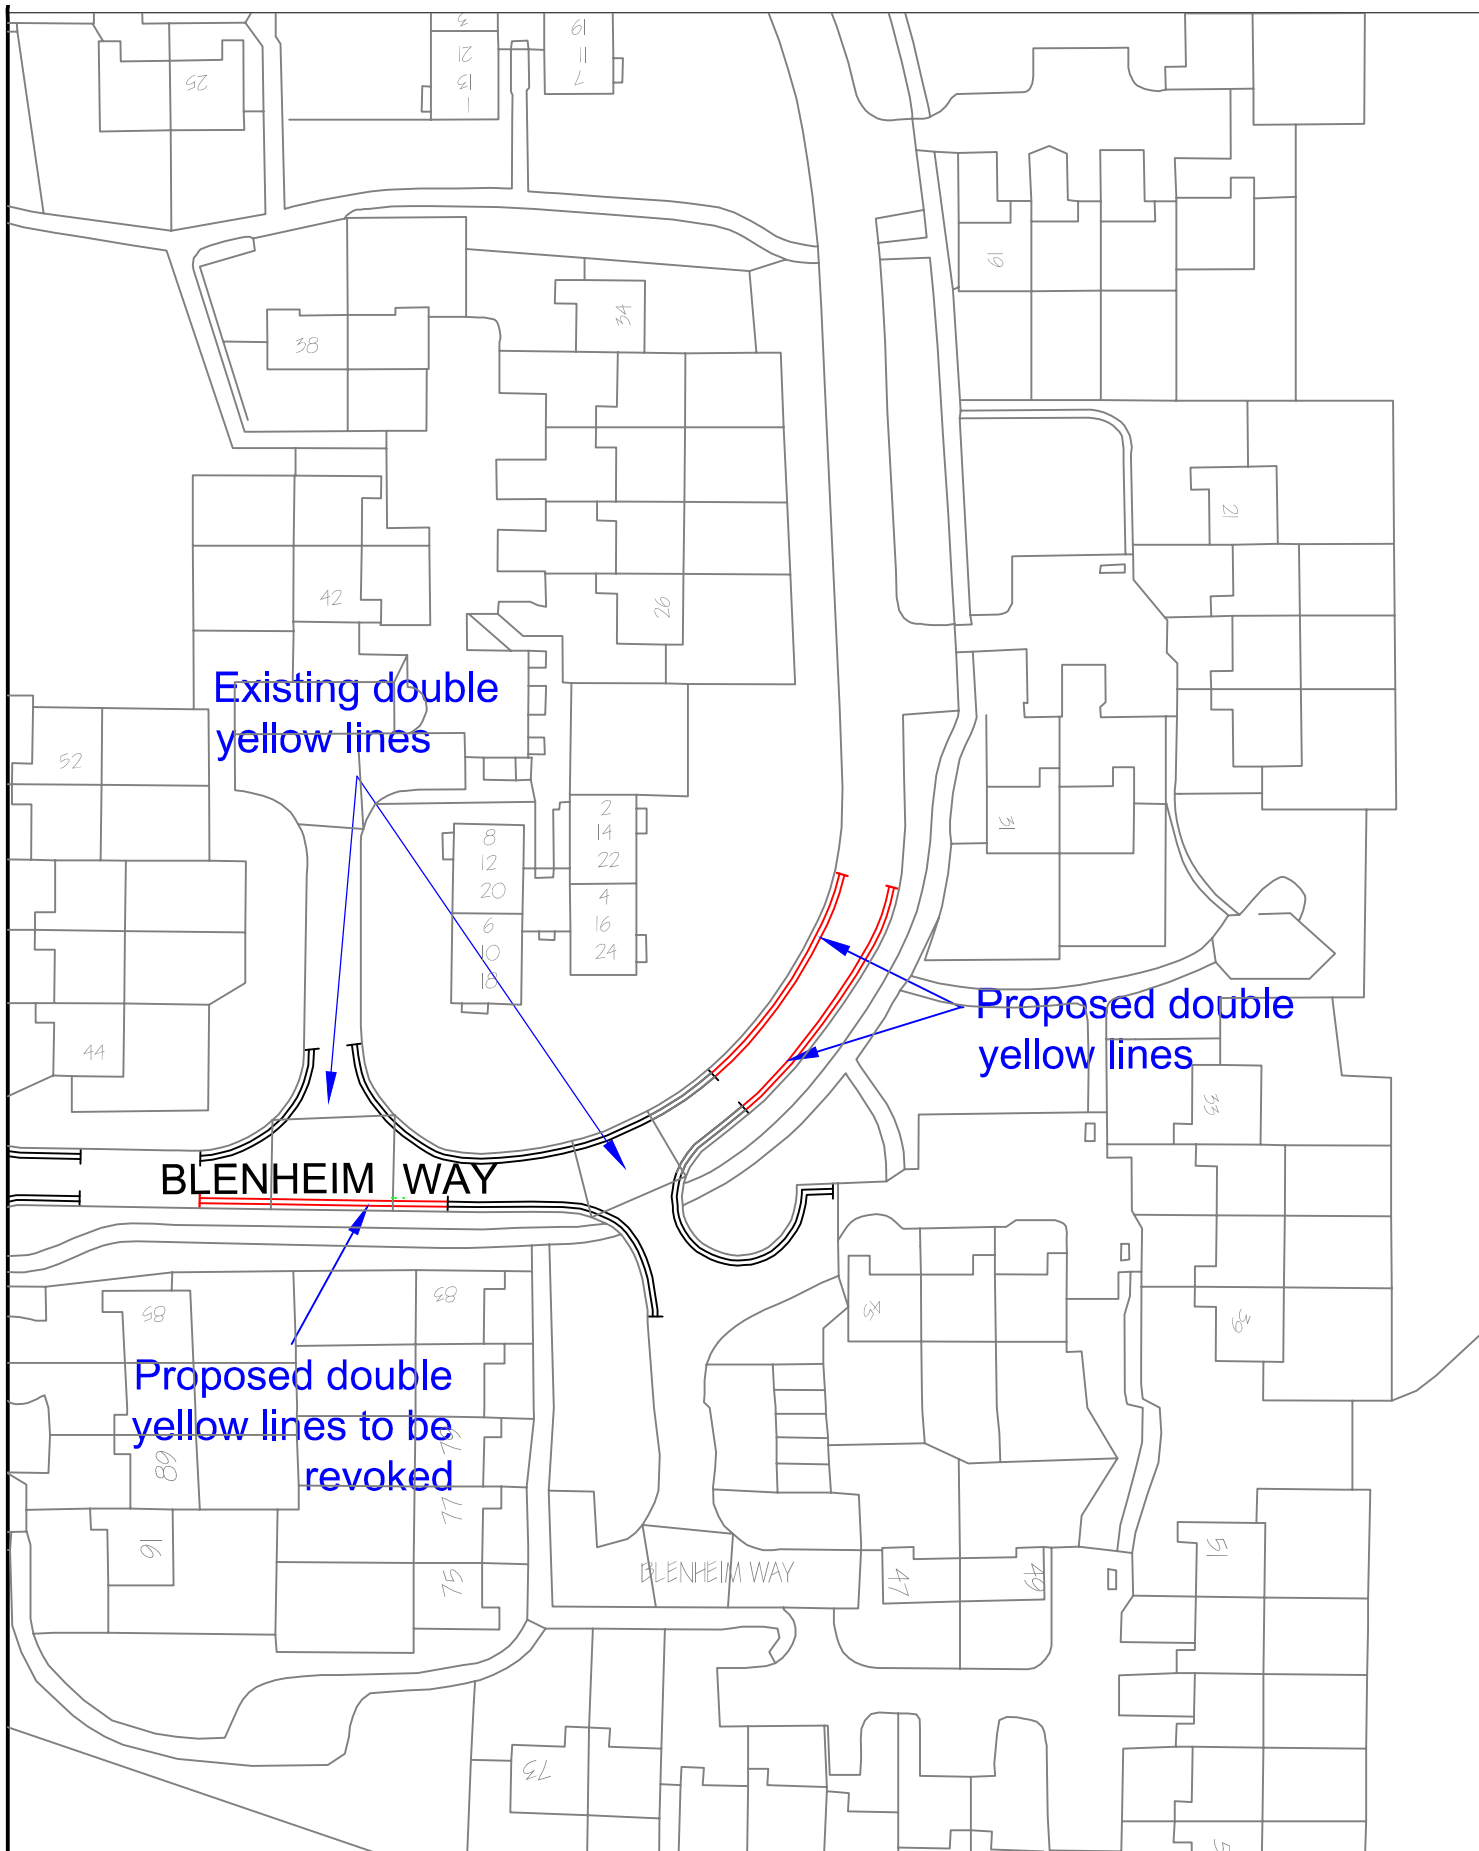

STEVENAGE BOROUGH COUNCIL  
 Zayd Al-Jawad  
 Assistant Director, Planning and Regulation  
 Daneshill House,  
 Danestrete,  
 Stevenage,  
 Herts, SG1 1HN.  
 Telephone: (01438) 242242

PROJECT:  
**Broadwater  
 Follow-up**

DRAWING:  
**Proposed restrictions in  
 Blenheim Way**

no:                      Revision                      Date:

DATE:  
**28-08-2020**

DRAWN BY:  
**LA**

CHECKED:  
**PJH**

SCALE:  
**1:500**

DRAWING  
 NUMBER: **TPE/03/19-5/08**