


Plan - proposed restrictions in Brook Drive and Ashdown Road

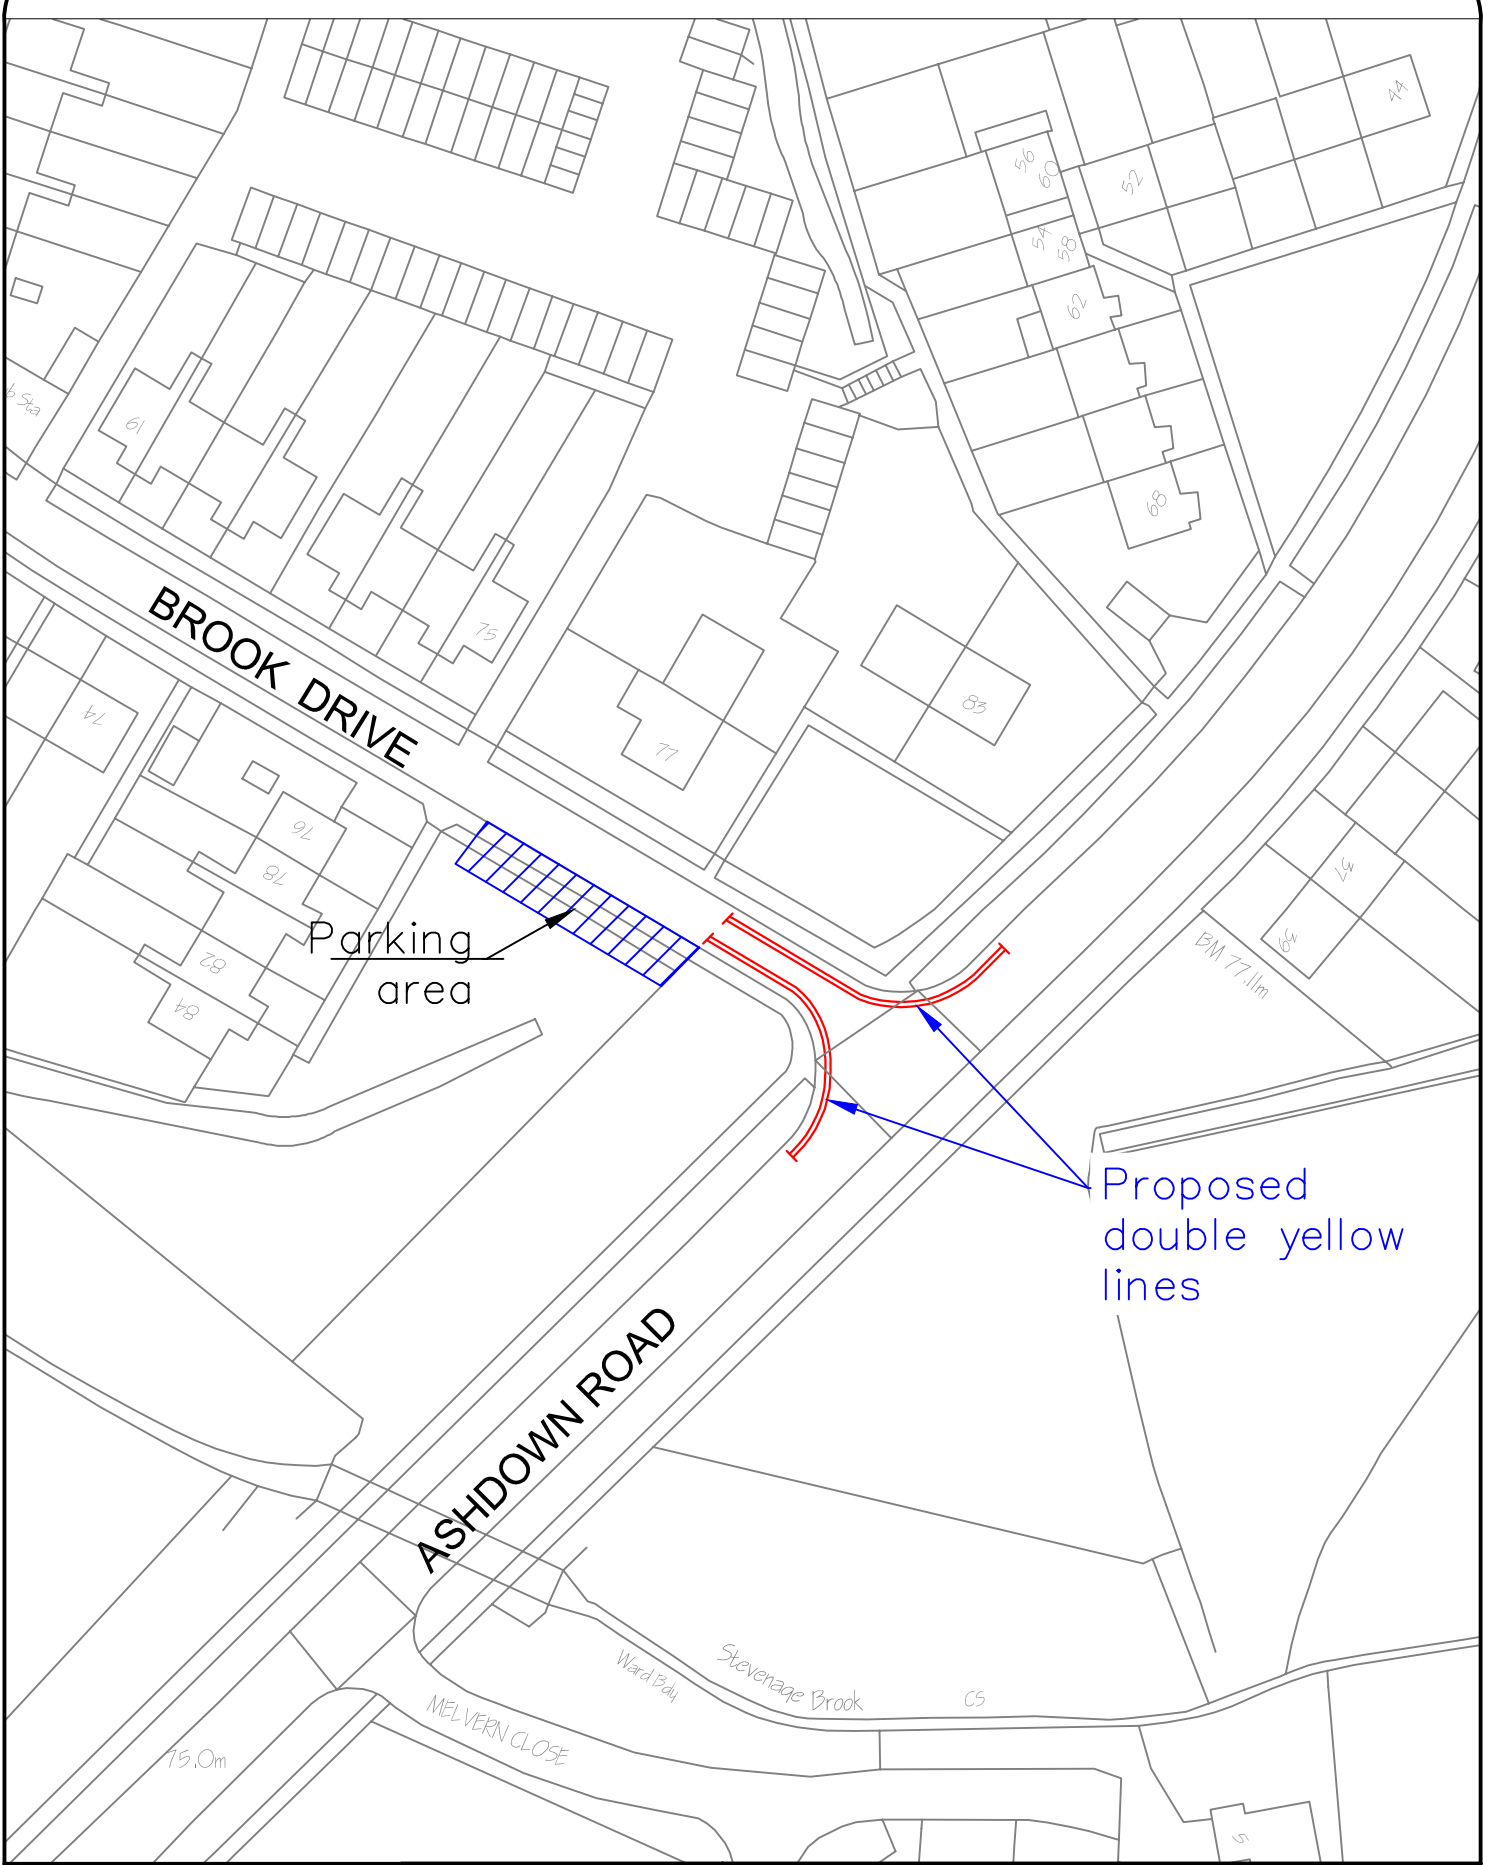

STEVENAGE BOROUGH COUNCIL Zayd Al-Jawad Assistant Director, Planning and Regulation Daneshill House, Danestrete, Stevenage, Herts, SG1 1HN. Telephone: (01438) 242242	PROJECT: Broadwater Follow-up		DRAWING: Proposed restrictions in Brook Drive and Ashdown Road		Rev 1	July 2021
	DATE: 23-03-2020	DRAWN BY: LA	CHECKED: PJH	SCALE: 1:750	no:	Revision
				DRAWING NUMBER: TPE/03/19-5/10		