


Proposed double yellow lines

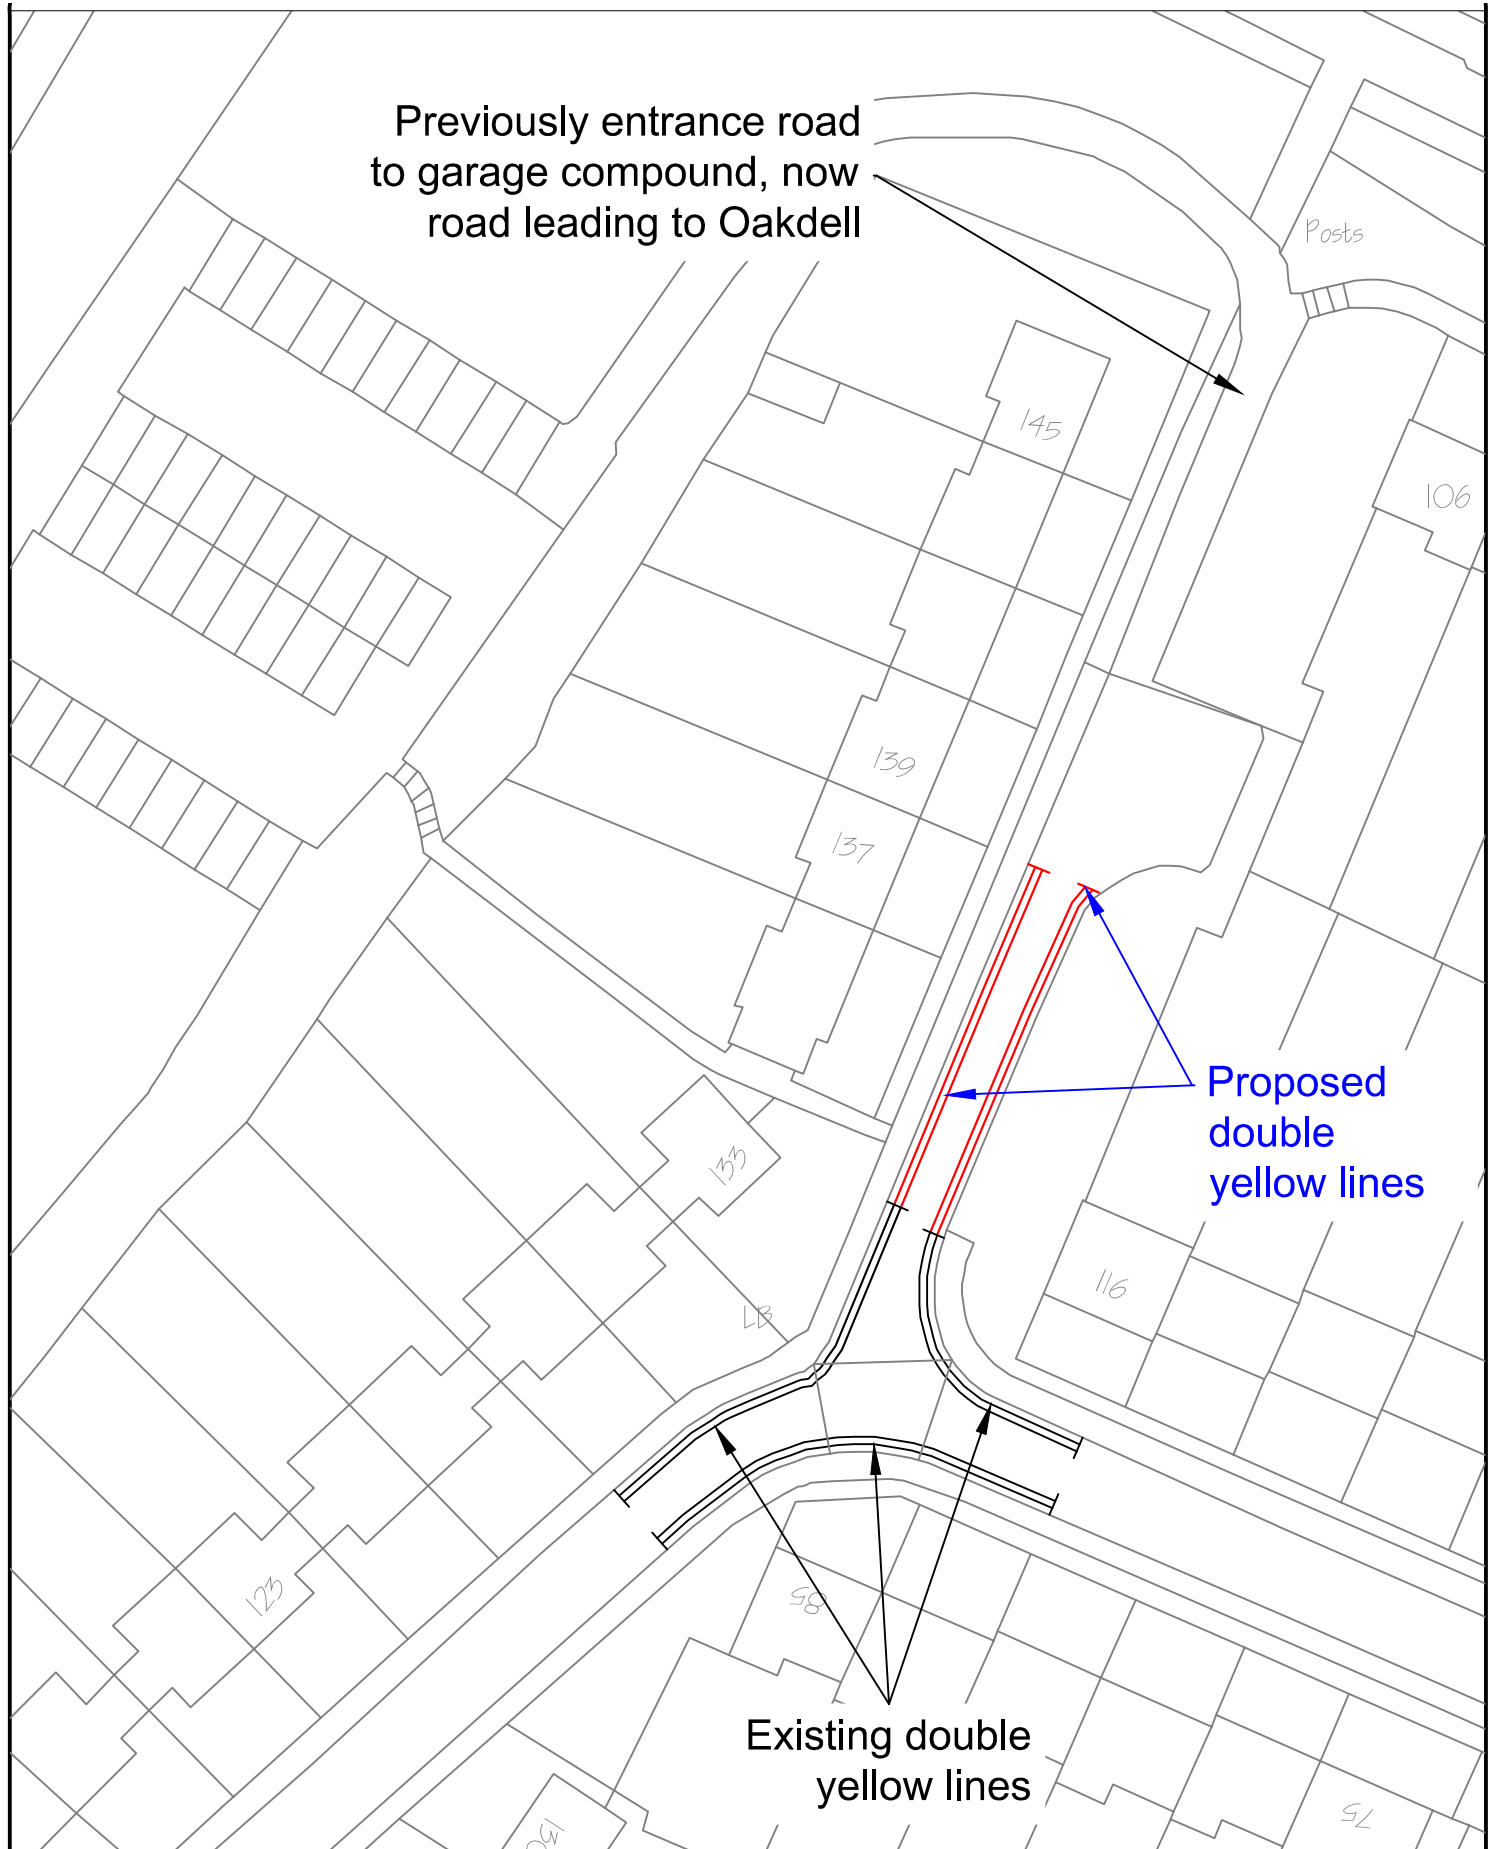

STEVENAGE BOROUGH COUNCIL
 Zayd Al-Jawad
 Assistant Director, Planning and Regulation
 Daneshill House,
 Danestrete,
 Stevenage,
 Herts, SG1 1HN.
 Telephone: (01438) 242242

PROJECT:
**Broadwater
 Follow-up**

DRAWING:
**Proposed restrictions in
 Broad Oak Way cul-de-sac
 leading to Oakdell**

no: Revision Date:

DATE:
04-03-2020

DRAWN BY:
LA

CHECKED:
PJH

SCALE:
1:500

DRAWING
 NUMBER: **TPE/03/19-5/11**