


Proposed single yellow line

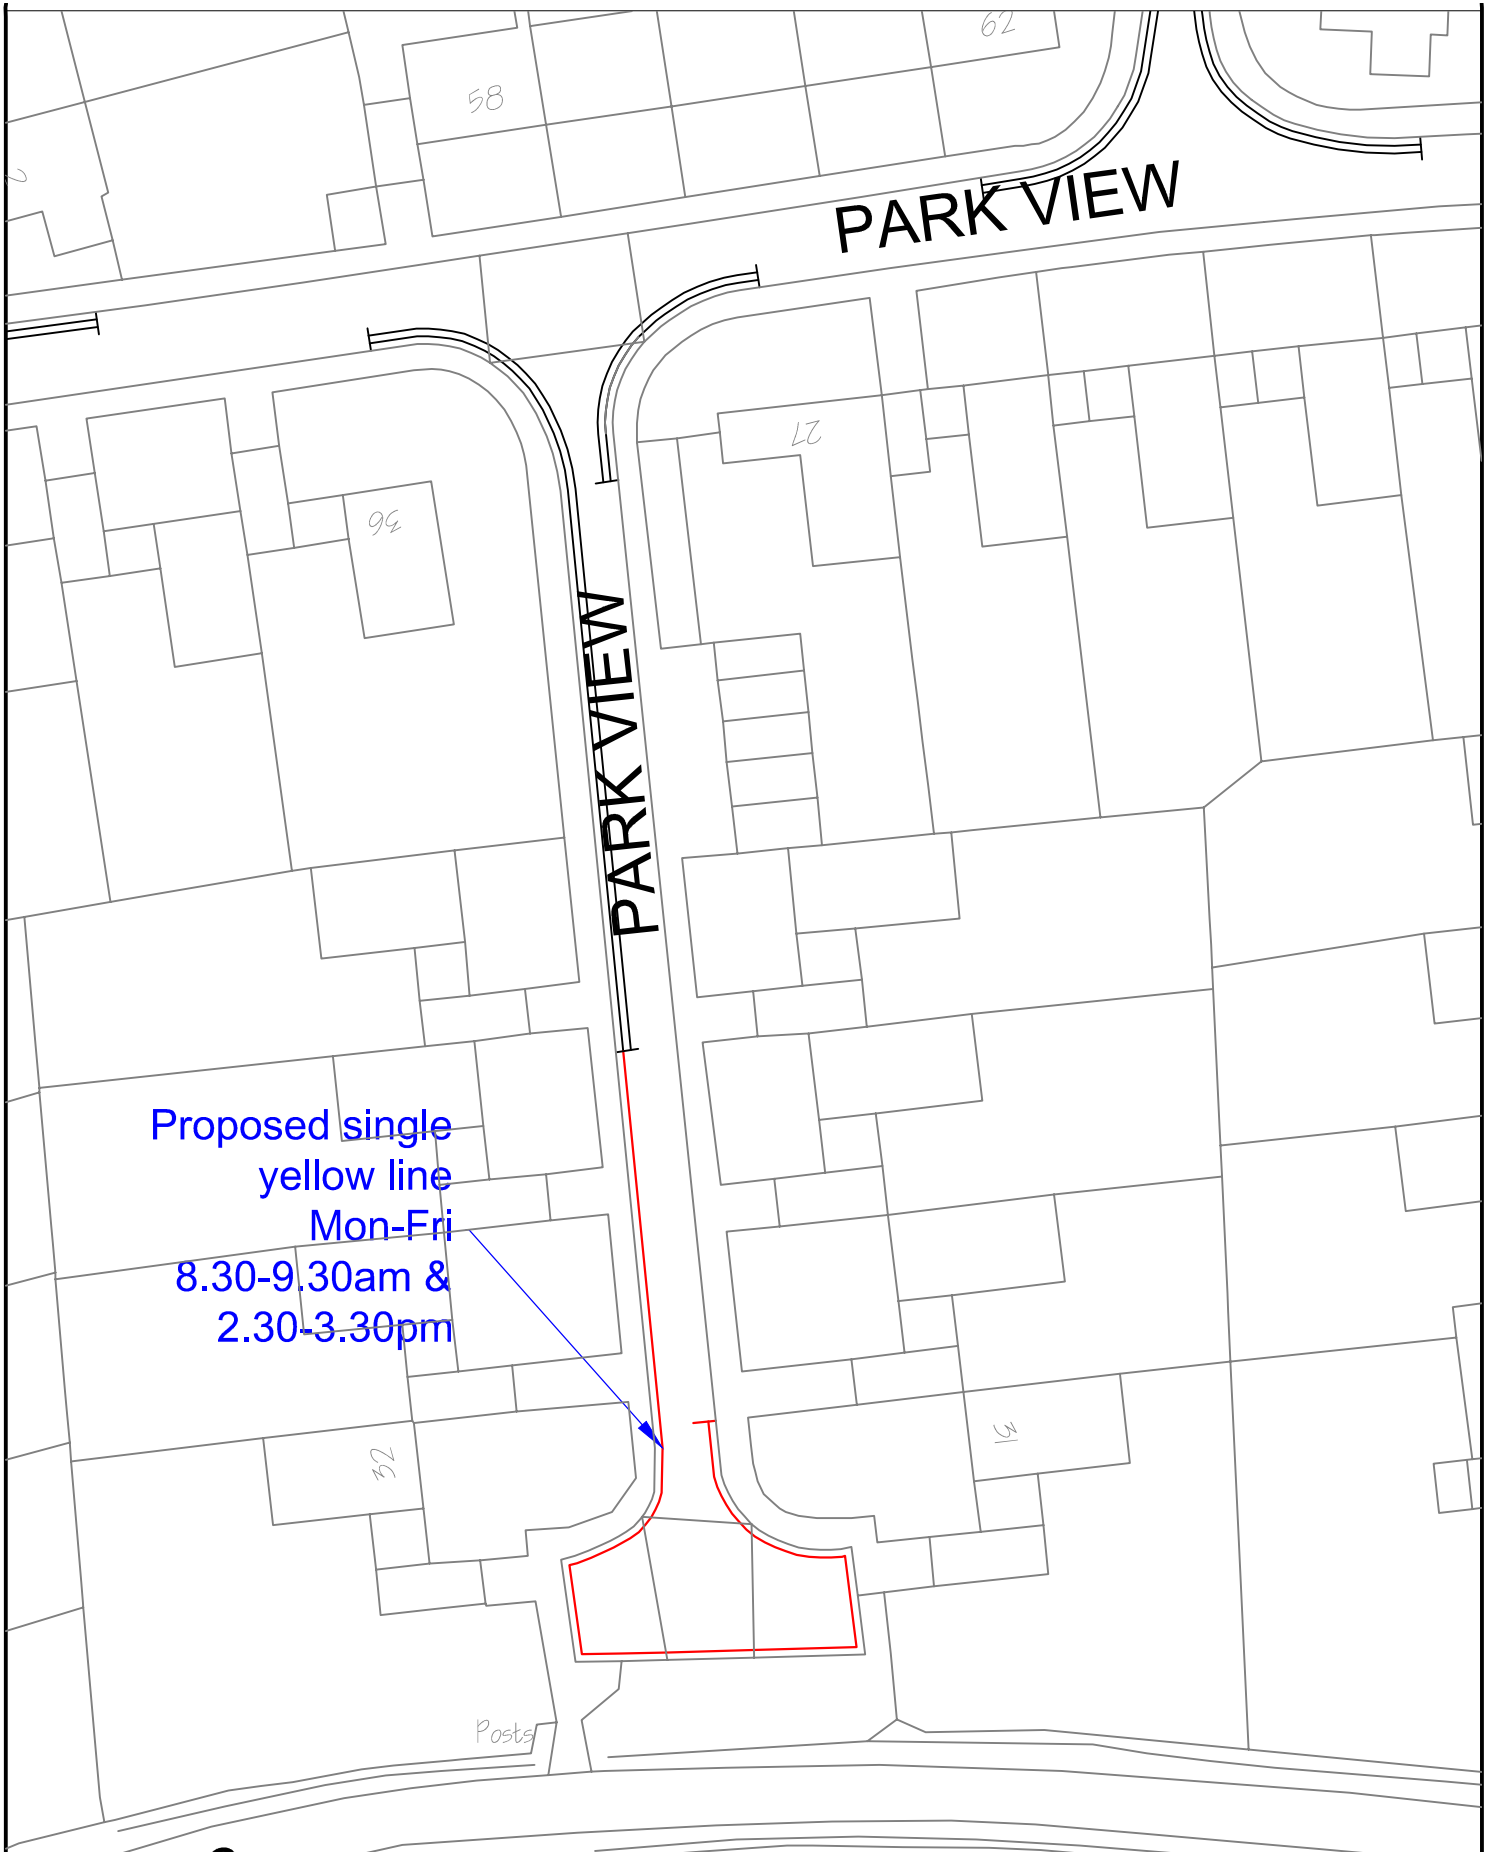

PROJECT: <b>Broadwater Follow-up</b>		DRAWING: <b>Proposed restrictions in Park View</b>		no:	Revision	Date:
DATE: <b>28-08-2020</b>	DRAWN BY: <b>LA</b>	CHECKED: <b>PJH</b>	SCALE: <b>1:500</b>	DRAWING NUMBER: <b>TPE/03/19-5/12</b>		