


Proposed restrictions in Fellowes Way and Woodland Way

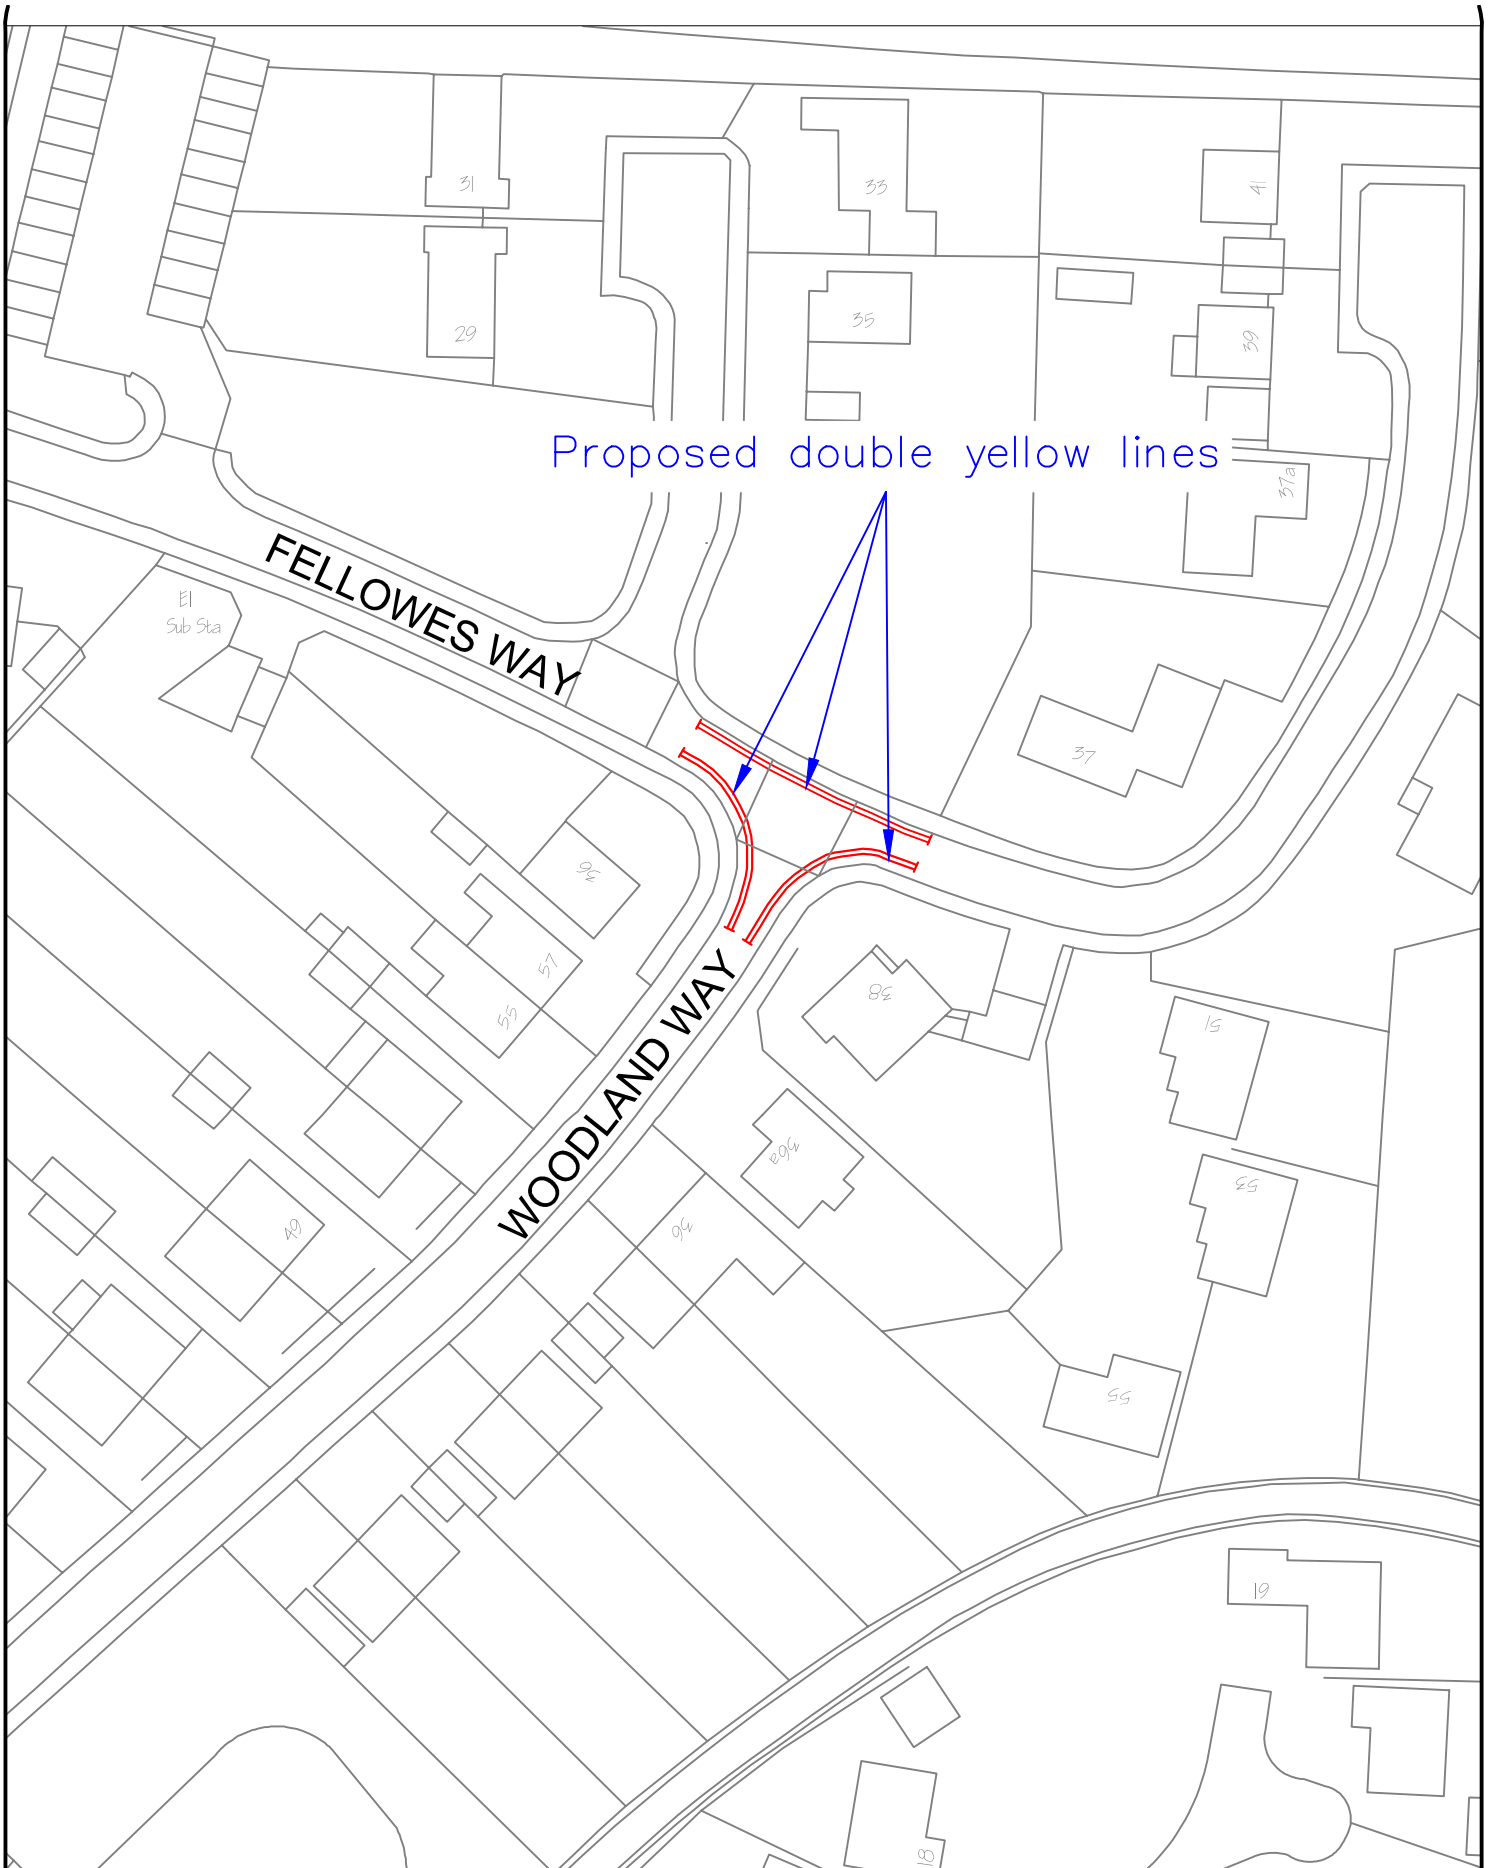

| | | | | | |
|--|--|------------------------|---|------------------------|--|
| STEVENAGE BOROUGH COUNCIL Zayd Al-Jawad Assistant Director, Planning and Regulation Daneshill House, Danestrete, Stevenage, Herts, SG1 1HN. Telephone: (01438) 242242 | PROJECT: Broadwater Follow-up | | DRAWING: Proposed restrictions in Fellowes Way and Woodland Way | | Rev 1 July 2021 |
| | DATE: 13/03/2020 | DRAWN BY: LA | CHECKED: PJH | SCALE: 1:750 | no: Revision Date: DRAWING NUMBER: TPE/03/19-5/13 |