


Proposed revocation of verge and foot way parking in Knebworth Gate

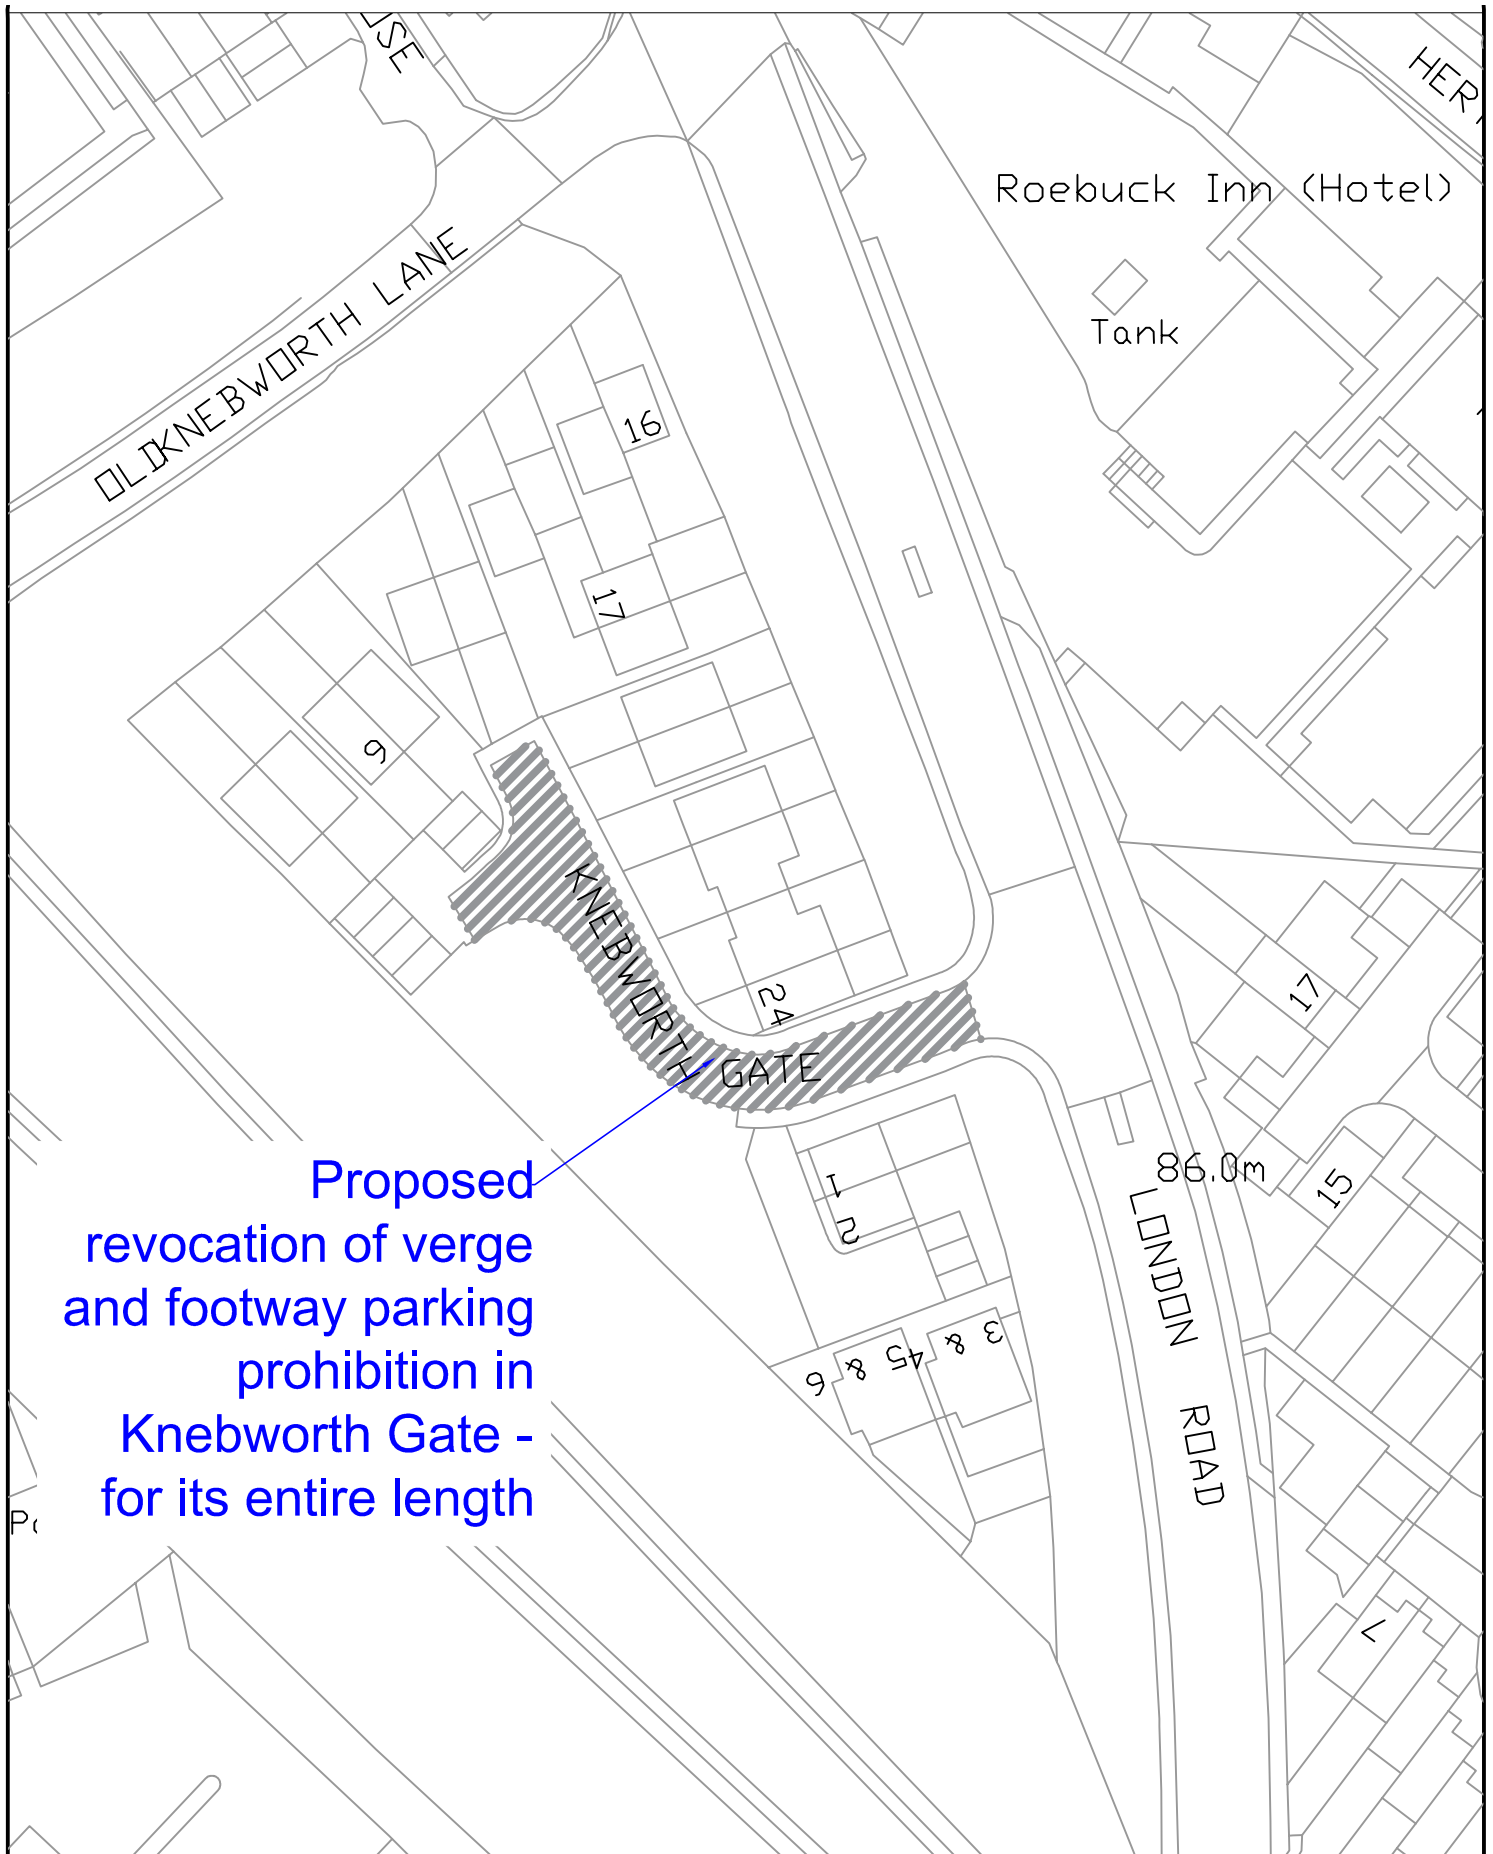

Proposed
revocation of verge
and footway parking
prohibition in
Knebworth Gate -
for its entire length

| | | | | | |
|---|---|-----------------|-----------------------------------|-----------------|---|
| STEVENAGE BOROUGH COUNCIL Zayd Al-Jawrd Head of Planning and Engineering Daneshill House, Danestrete, Stevenage, Herts, SG1 1HN. Telephone: (01438) 242242 | PROJECT: Broadwater Follow-up | | DRAWING: Knebworth Gate | | no: Revision Date: |
| | DATE: 23-03-2020 | DRAWN BY: LA | CHECKED: PJH | SCALE: 1:750 | DRAWING NUMBER: TPE/03/19-5/R1 |