


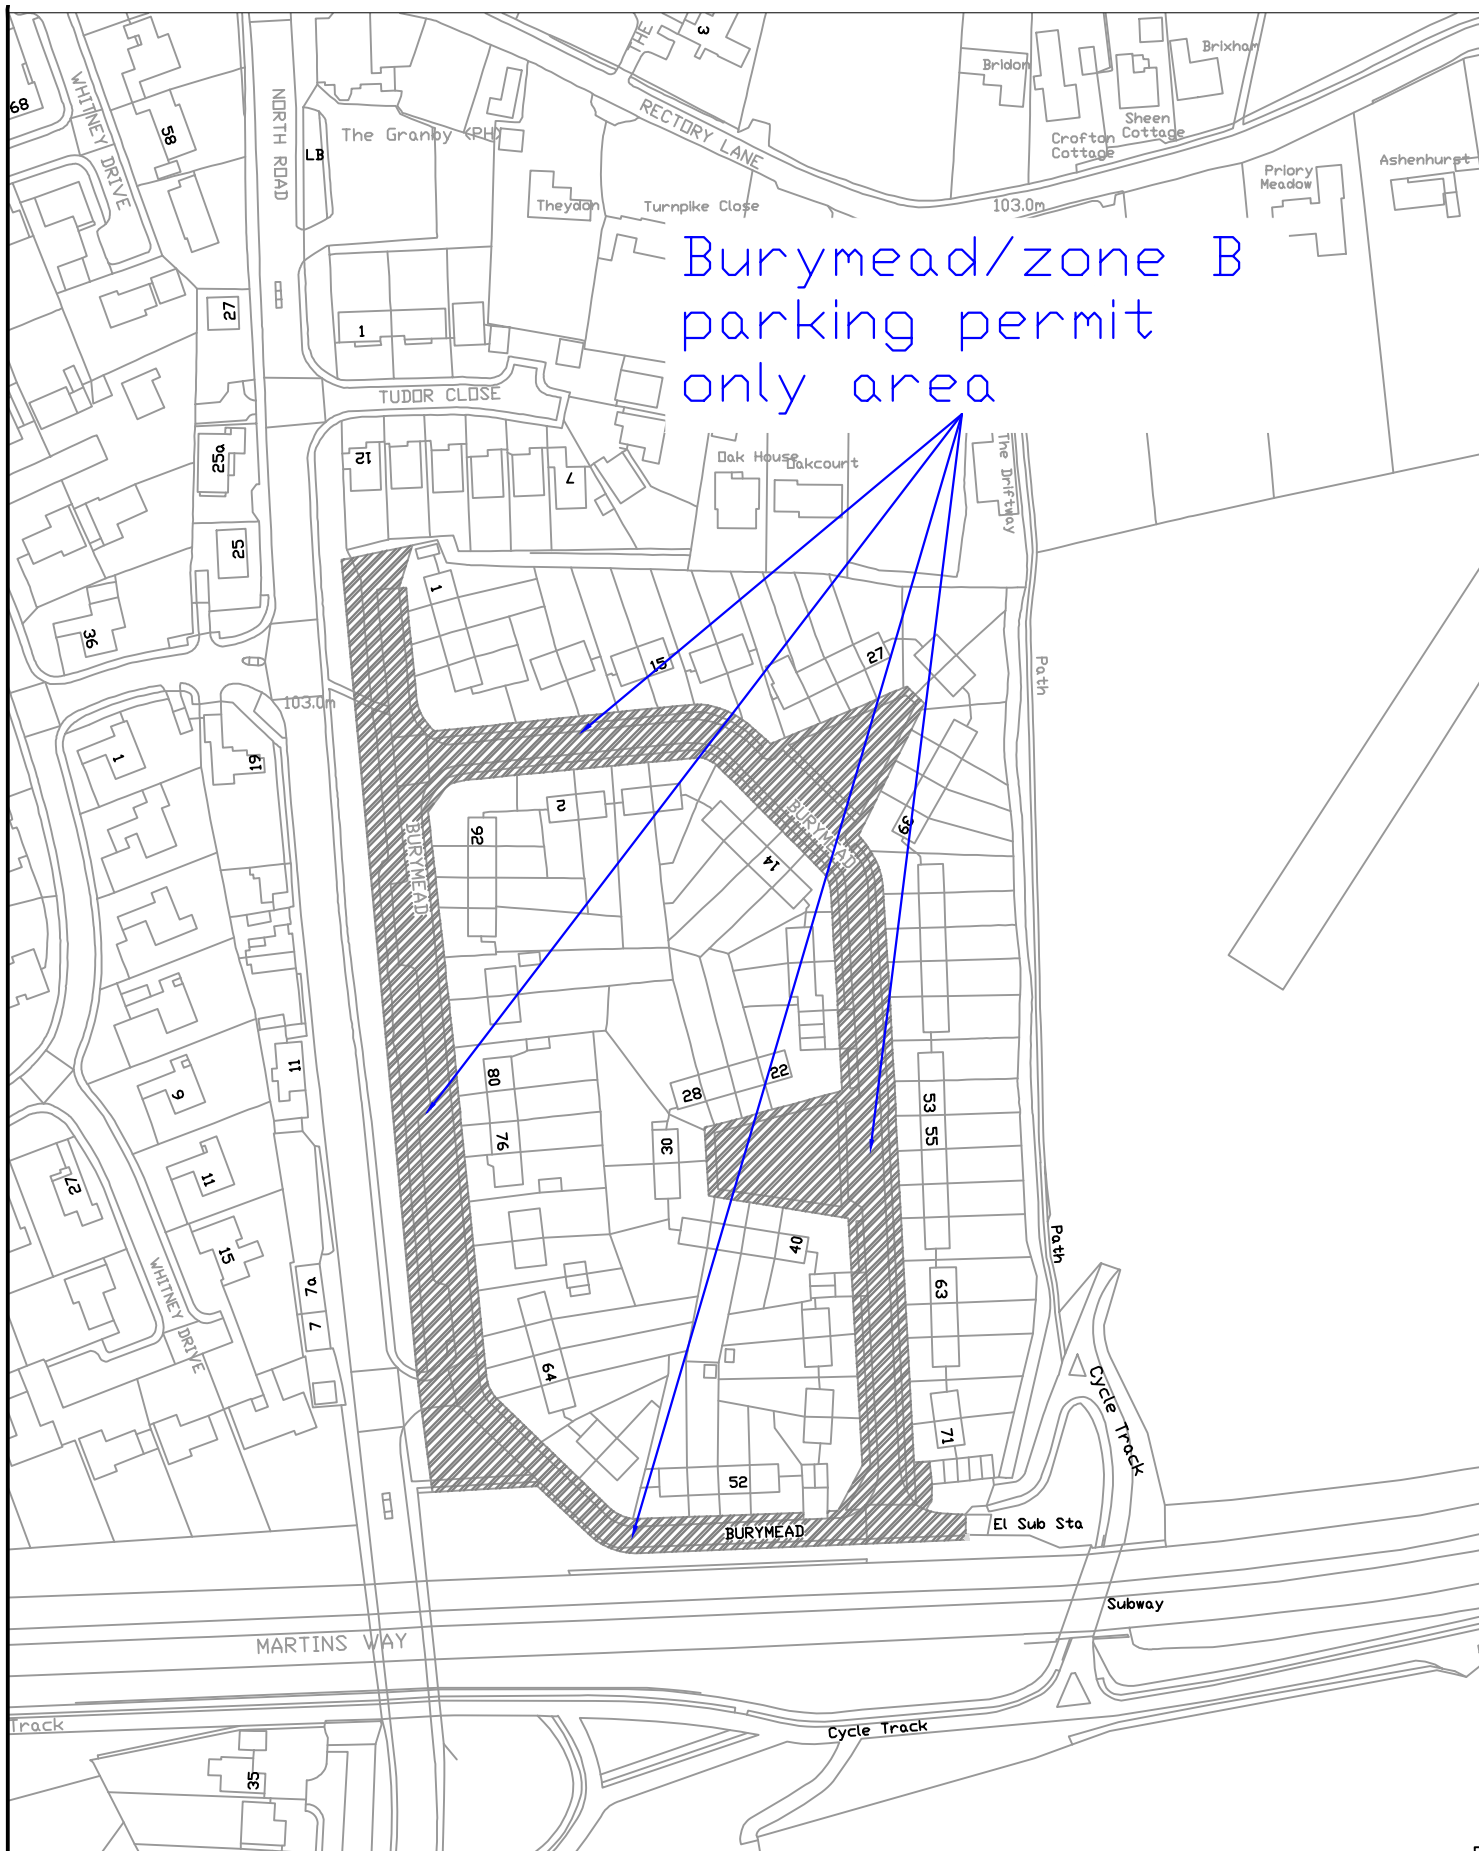

STEVENAGE BOROUGH COUNCIL
 Zayd Al-Jawrd
 Head of Planning and Engineering
 Daneshill House,
 Danestrete,
 Stevenage,
 Herts, SG1 1HN.
 Telephone: (01438) 242242

PROJECT:

Parking Permits

DATE:

12-10-18

DRAWN BY:

LA

DRAWING:

Burymead/zone B
 permit area

CHECKED:

PJH

SCALE:

1:1750

no:

Revision

Date:

DRAWING
 NUMBER:

TPE/08/B