
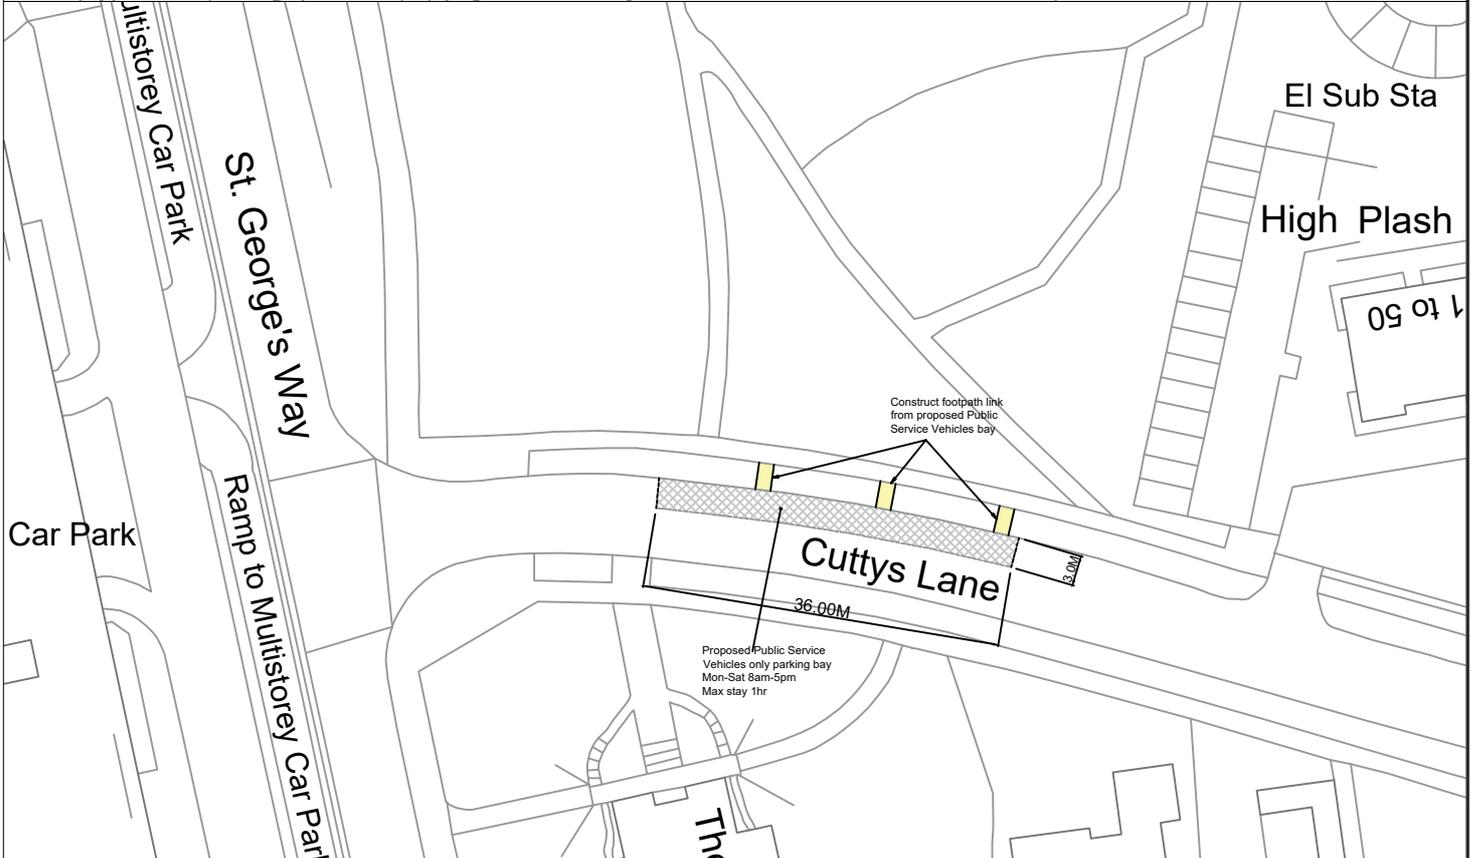


Cuttys Lane Plan

Proposed public service vehicle only parking bay

NOTES:

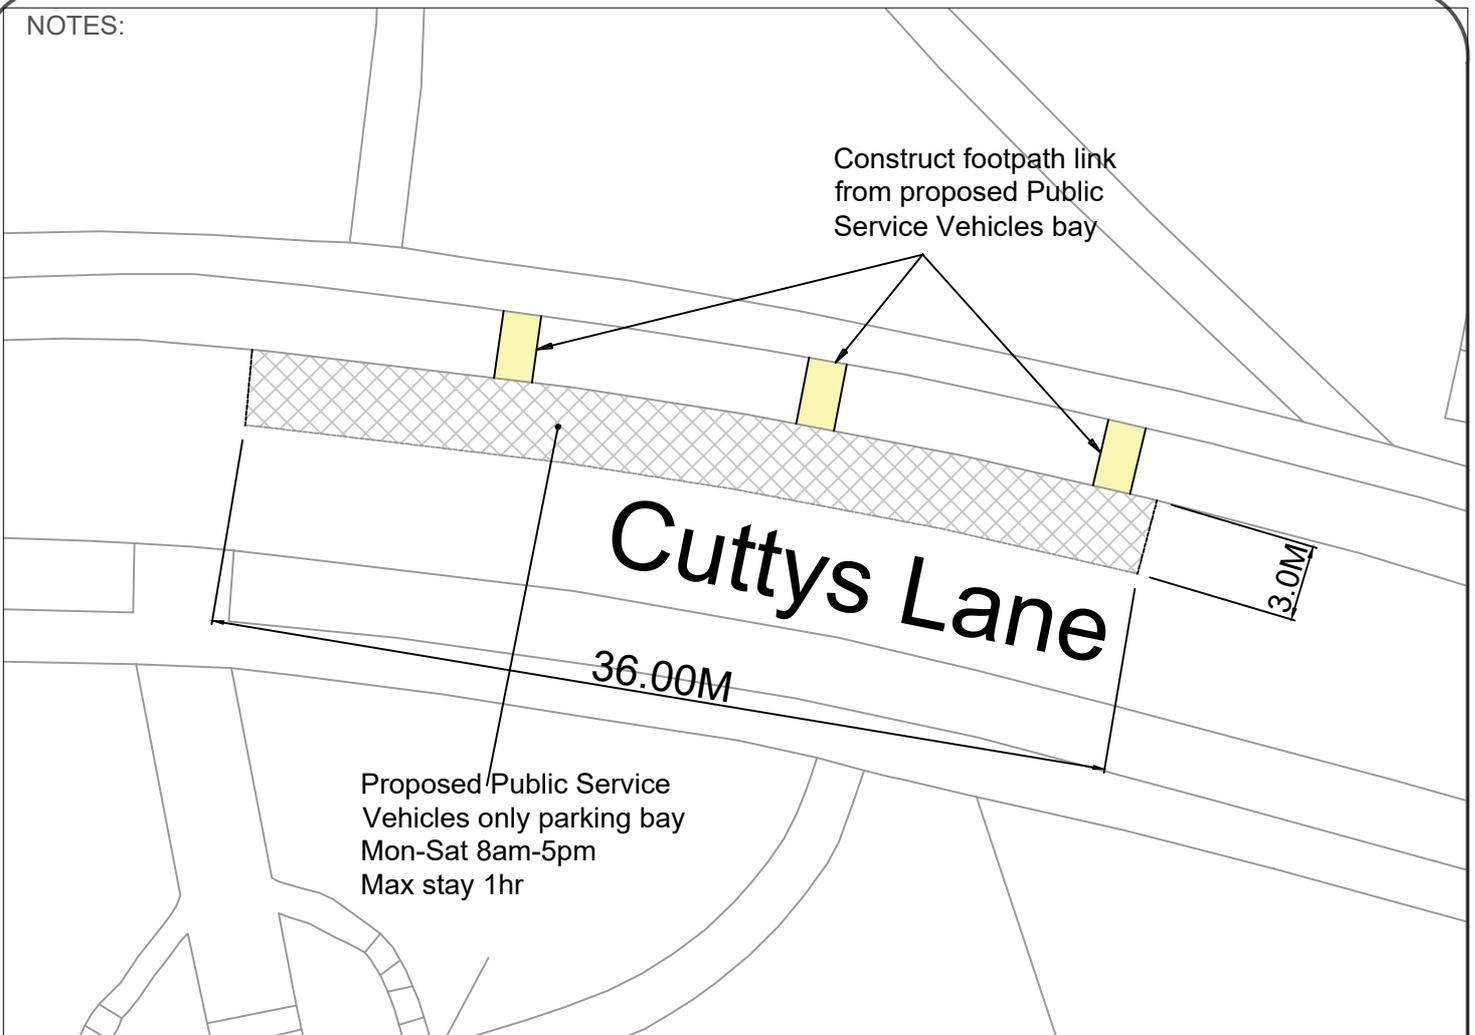

STEVENAGE BOROUGH COUNCIL
 Alex Robinson
 Head of Planning and Regulatory
 Daneshill House,
 Danestrete,
 Stevenage,
 Herts, SG1 1HN.
 Telephone: (01438) 242242

PROJECT:
**CUTTYS LANE
 COACH BAYS**

DRAWING:
**Proposed public service
 vehicles only parking bay**

no: Revision Date:

DATE: **JAN 2026**

DRAWN BY:
SPB

CHECKED:
LA

SCALE: **NTS**

DRAWING NUMBER: **TPE/03/25-6/01**