


King George V Car Park Plan

NOTES:

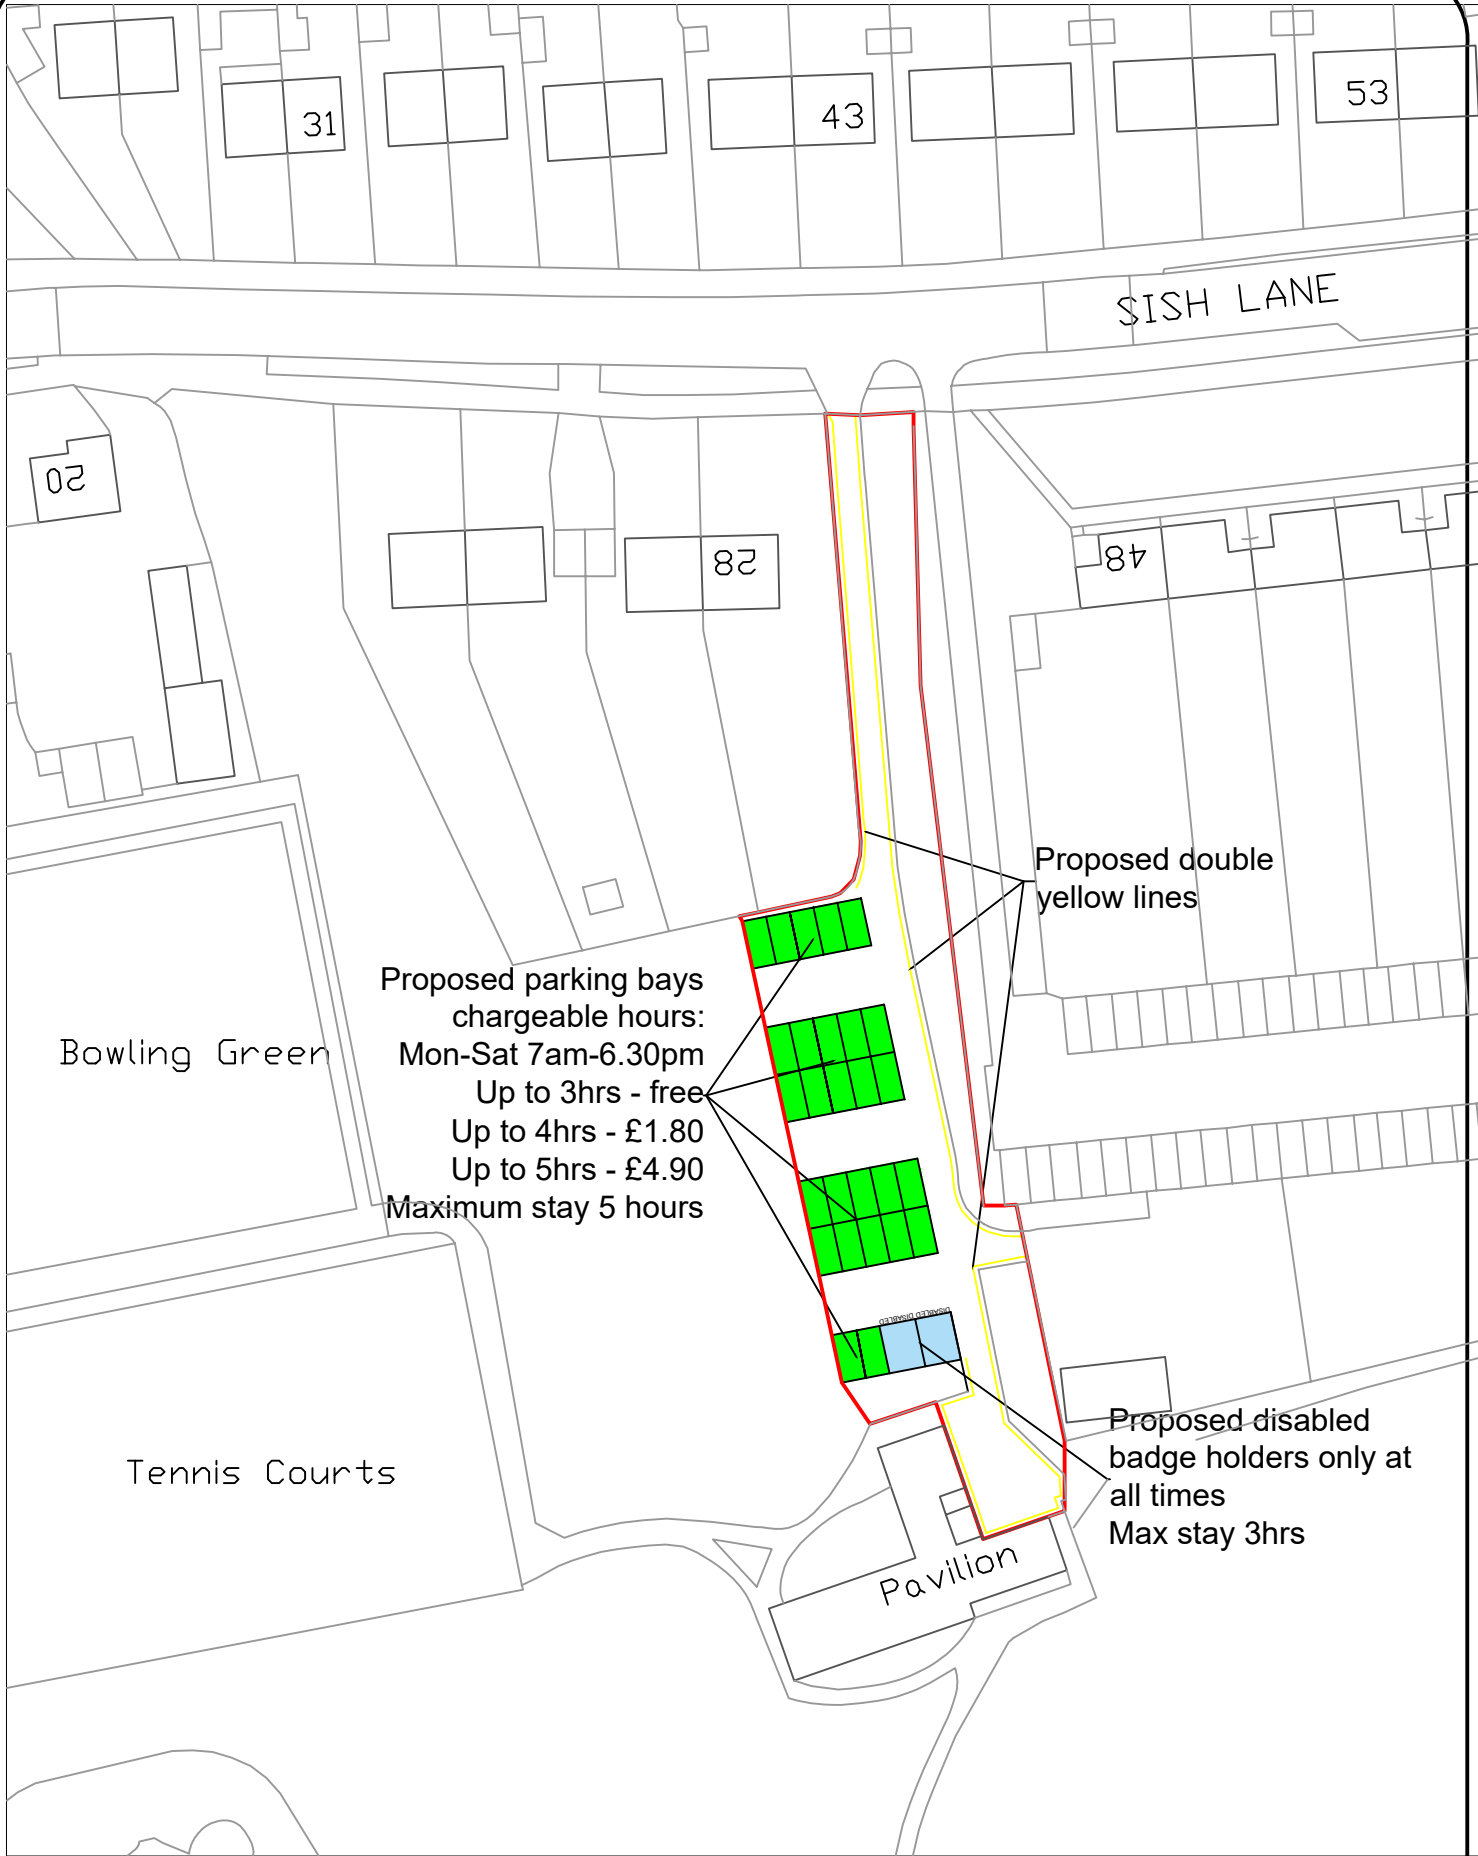

STEVENAGE BOROUGH COUNCIL Alex Robinson Assistant Director, Planning and Regulation Daneshill House, Danestrete, Stevenage, Herts, SG1 1HN. Telephone: (01438) 242242		PROJECT: KING GEORGE V PLAYING FIELD CAR PARK		DRAWING: PROPOSED PARKING IMPROVEMENTS		no: Revision Date:	
		DATE: July 2025	DRAWN BY: SPB	CHECKED: RW	SCALE: NTS	DRAWING NUMBER:	TPE/03/25-1/01