
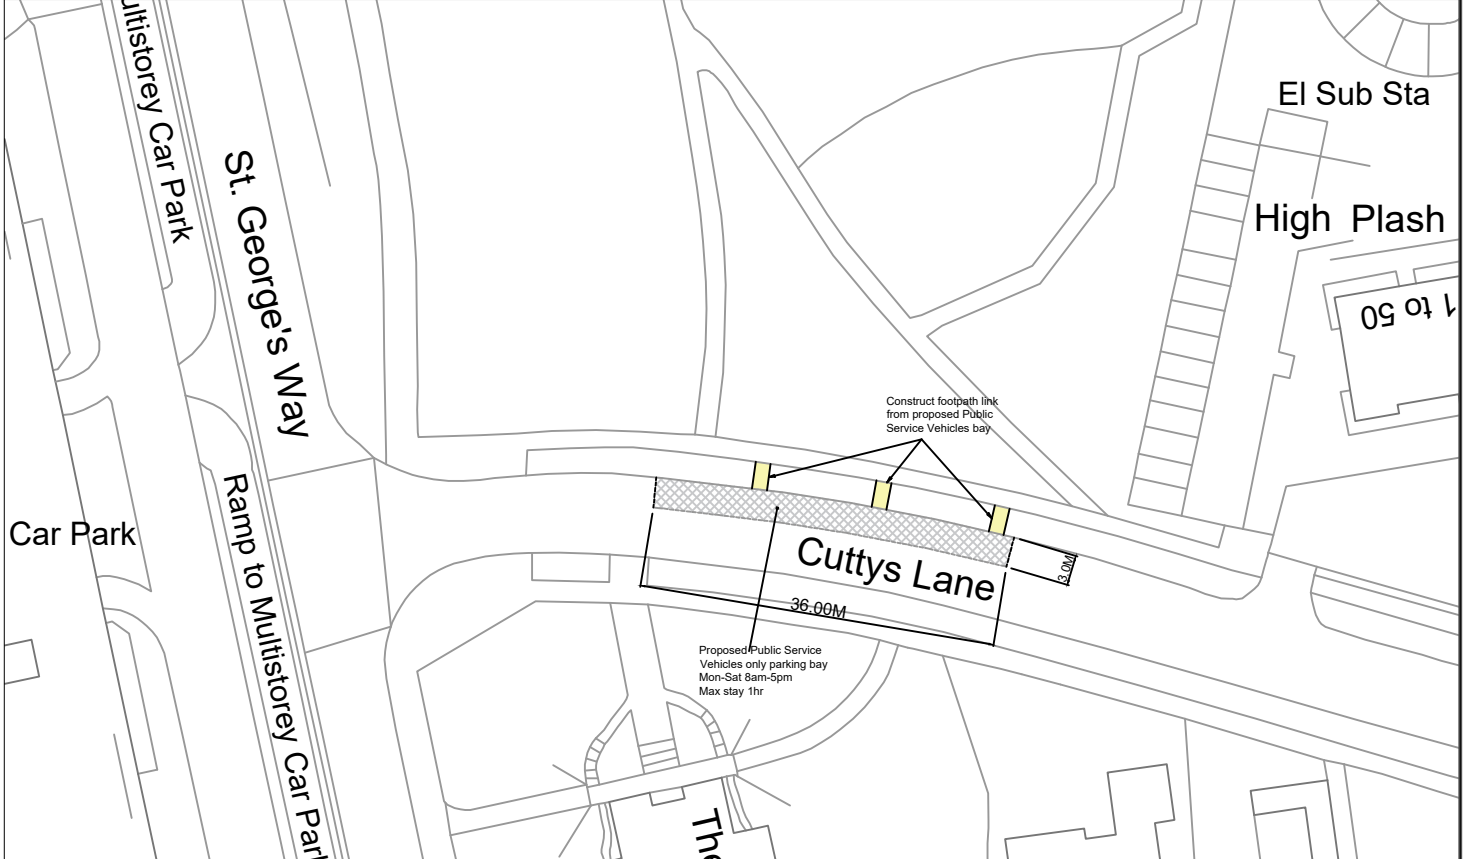


Proposed PSV Bay

NOTES:

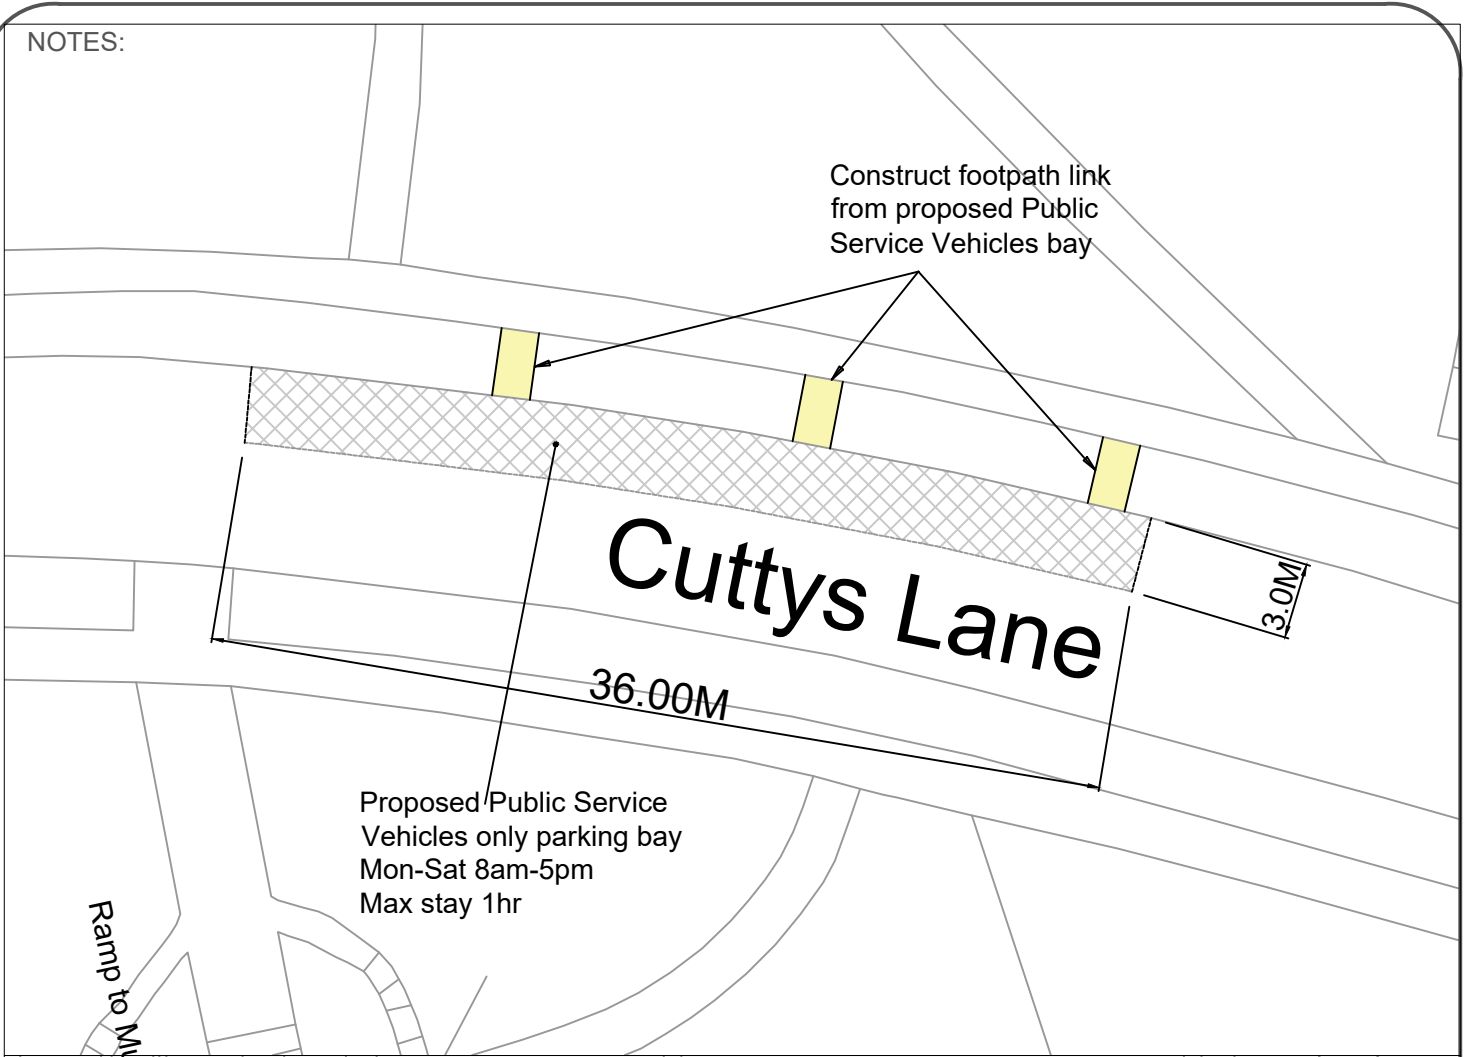

STEVENAGE BOROUGH COUNCIL
 Alex Robinson
 Head of Planning and Regulatory
 Daneshill House,
 Danestrete,
 Stevenage,
 Herts, SG1 1HN.
 Telephone: (01438) 242242

PROJECT:
**CUTTYS LANE
 COACH BAYS**

DRAWING:
**Proposed public service
 vehicles only parking bay**

DATE:
JAN 2026

DRAWN BY:
SPB

CHECKED:
LA

SCALE:
NTS

no:	Revision	Date:
DRAWING NUMBER:		TPE/03/25-6/01