


Map of Proposed Waiting Restrictions and Disabled Person's Parking Places (Various Old Town locations)

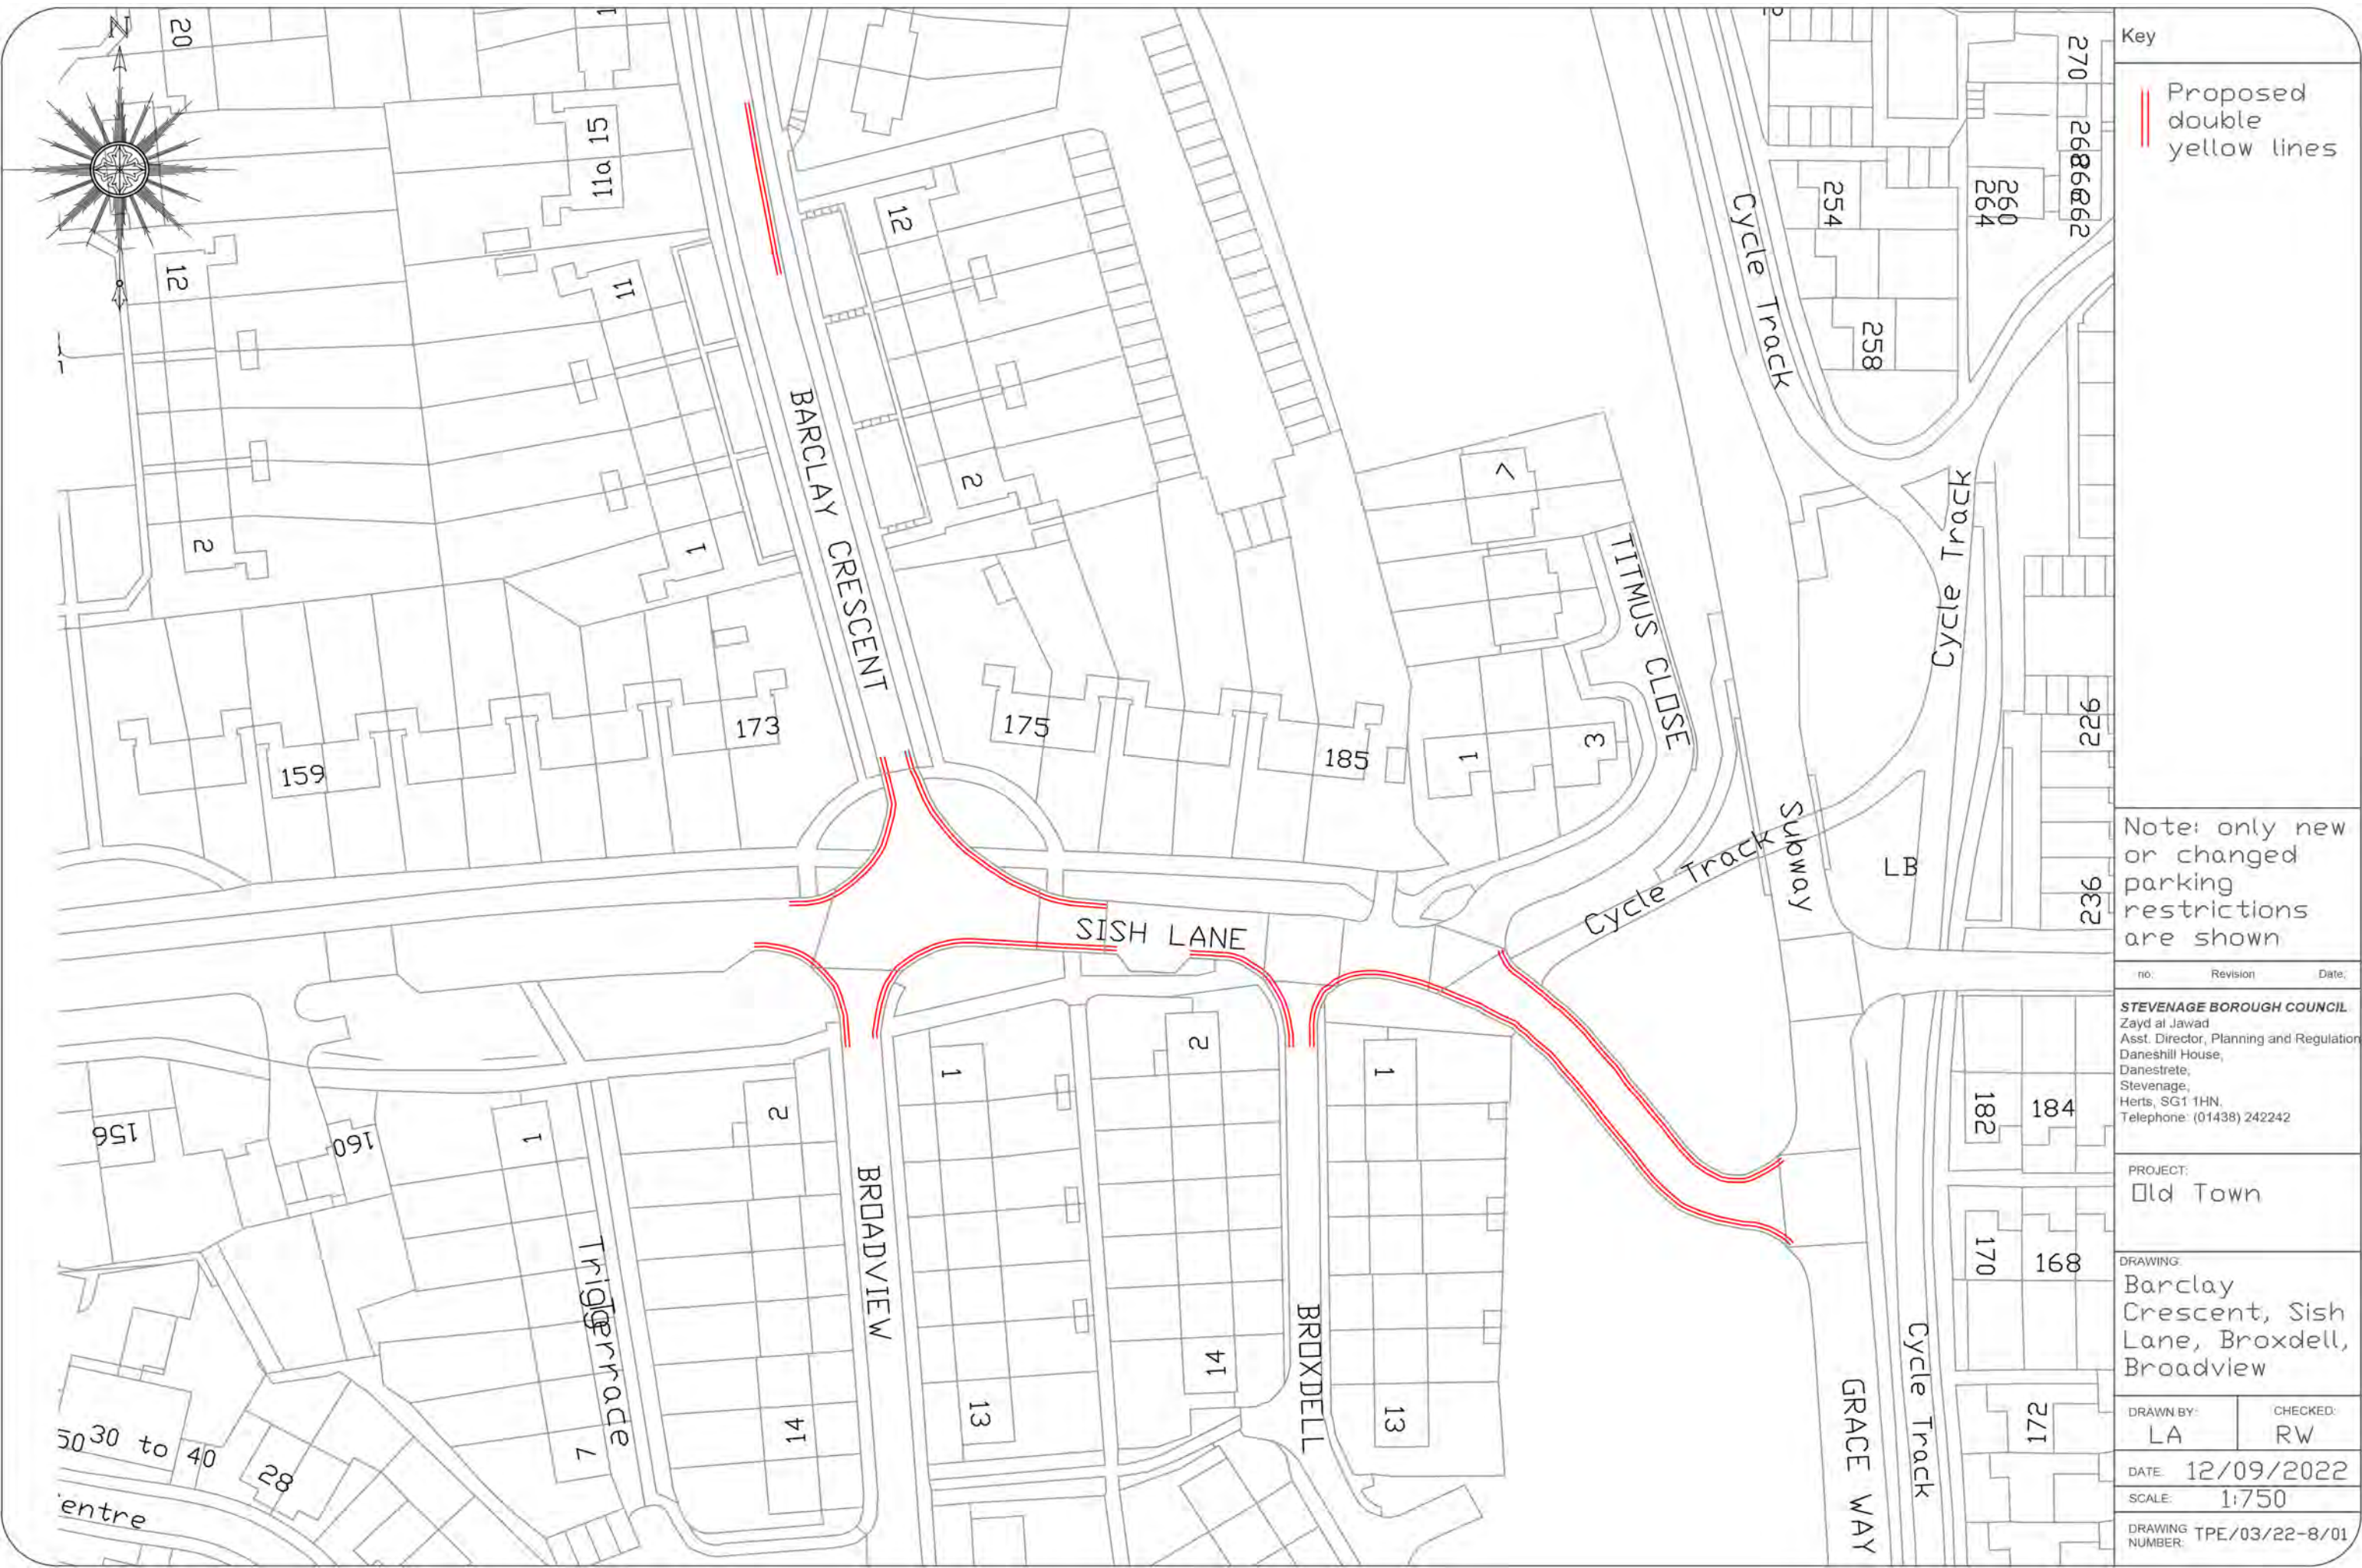



Key

Proposed double yellow lines


Note: only new or changed parking restrictions are shown

no.	Revision	Date:
STEVENAGE BOROUGH COUNCIL Zayd al Jawad Asst. Director, Planning and Regulation Daneshill House, Danestrete, Stevenage, Herts, SG1 1HN. Telephone: (01438) 242242		

PROJECT:
Old Town

DRAWING:
Barclay Crescent,
Haycroft Road,
Langthorne Avenue,
Grydells Road,
Longcroft Road,
Lawrence Avenue,
Ryecroft

DRAWN BY: LA	CHECKED: RW
DATE: 12/09/2022	
SCALE: 1:750	
DRAWING NUMBER: TPE/03/22-8/02	

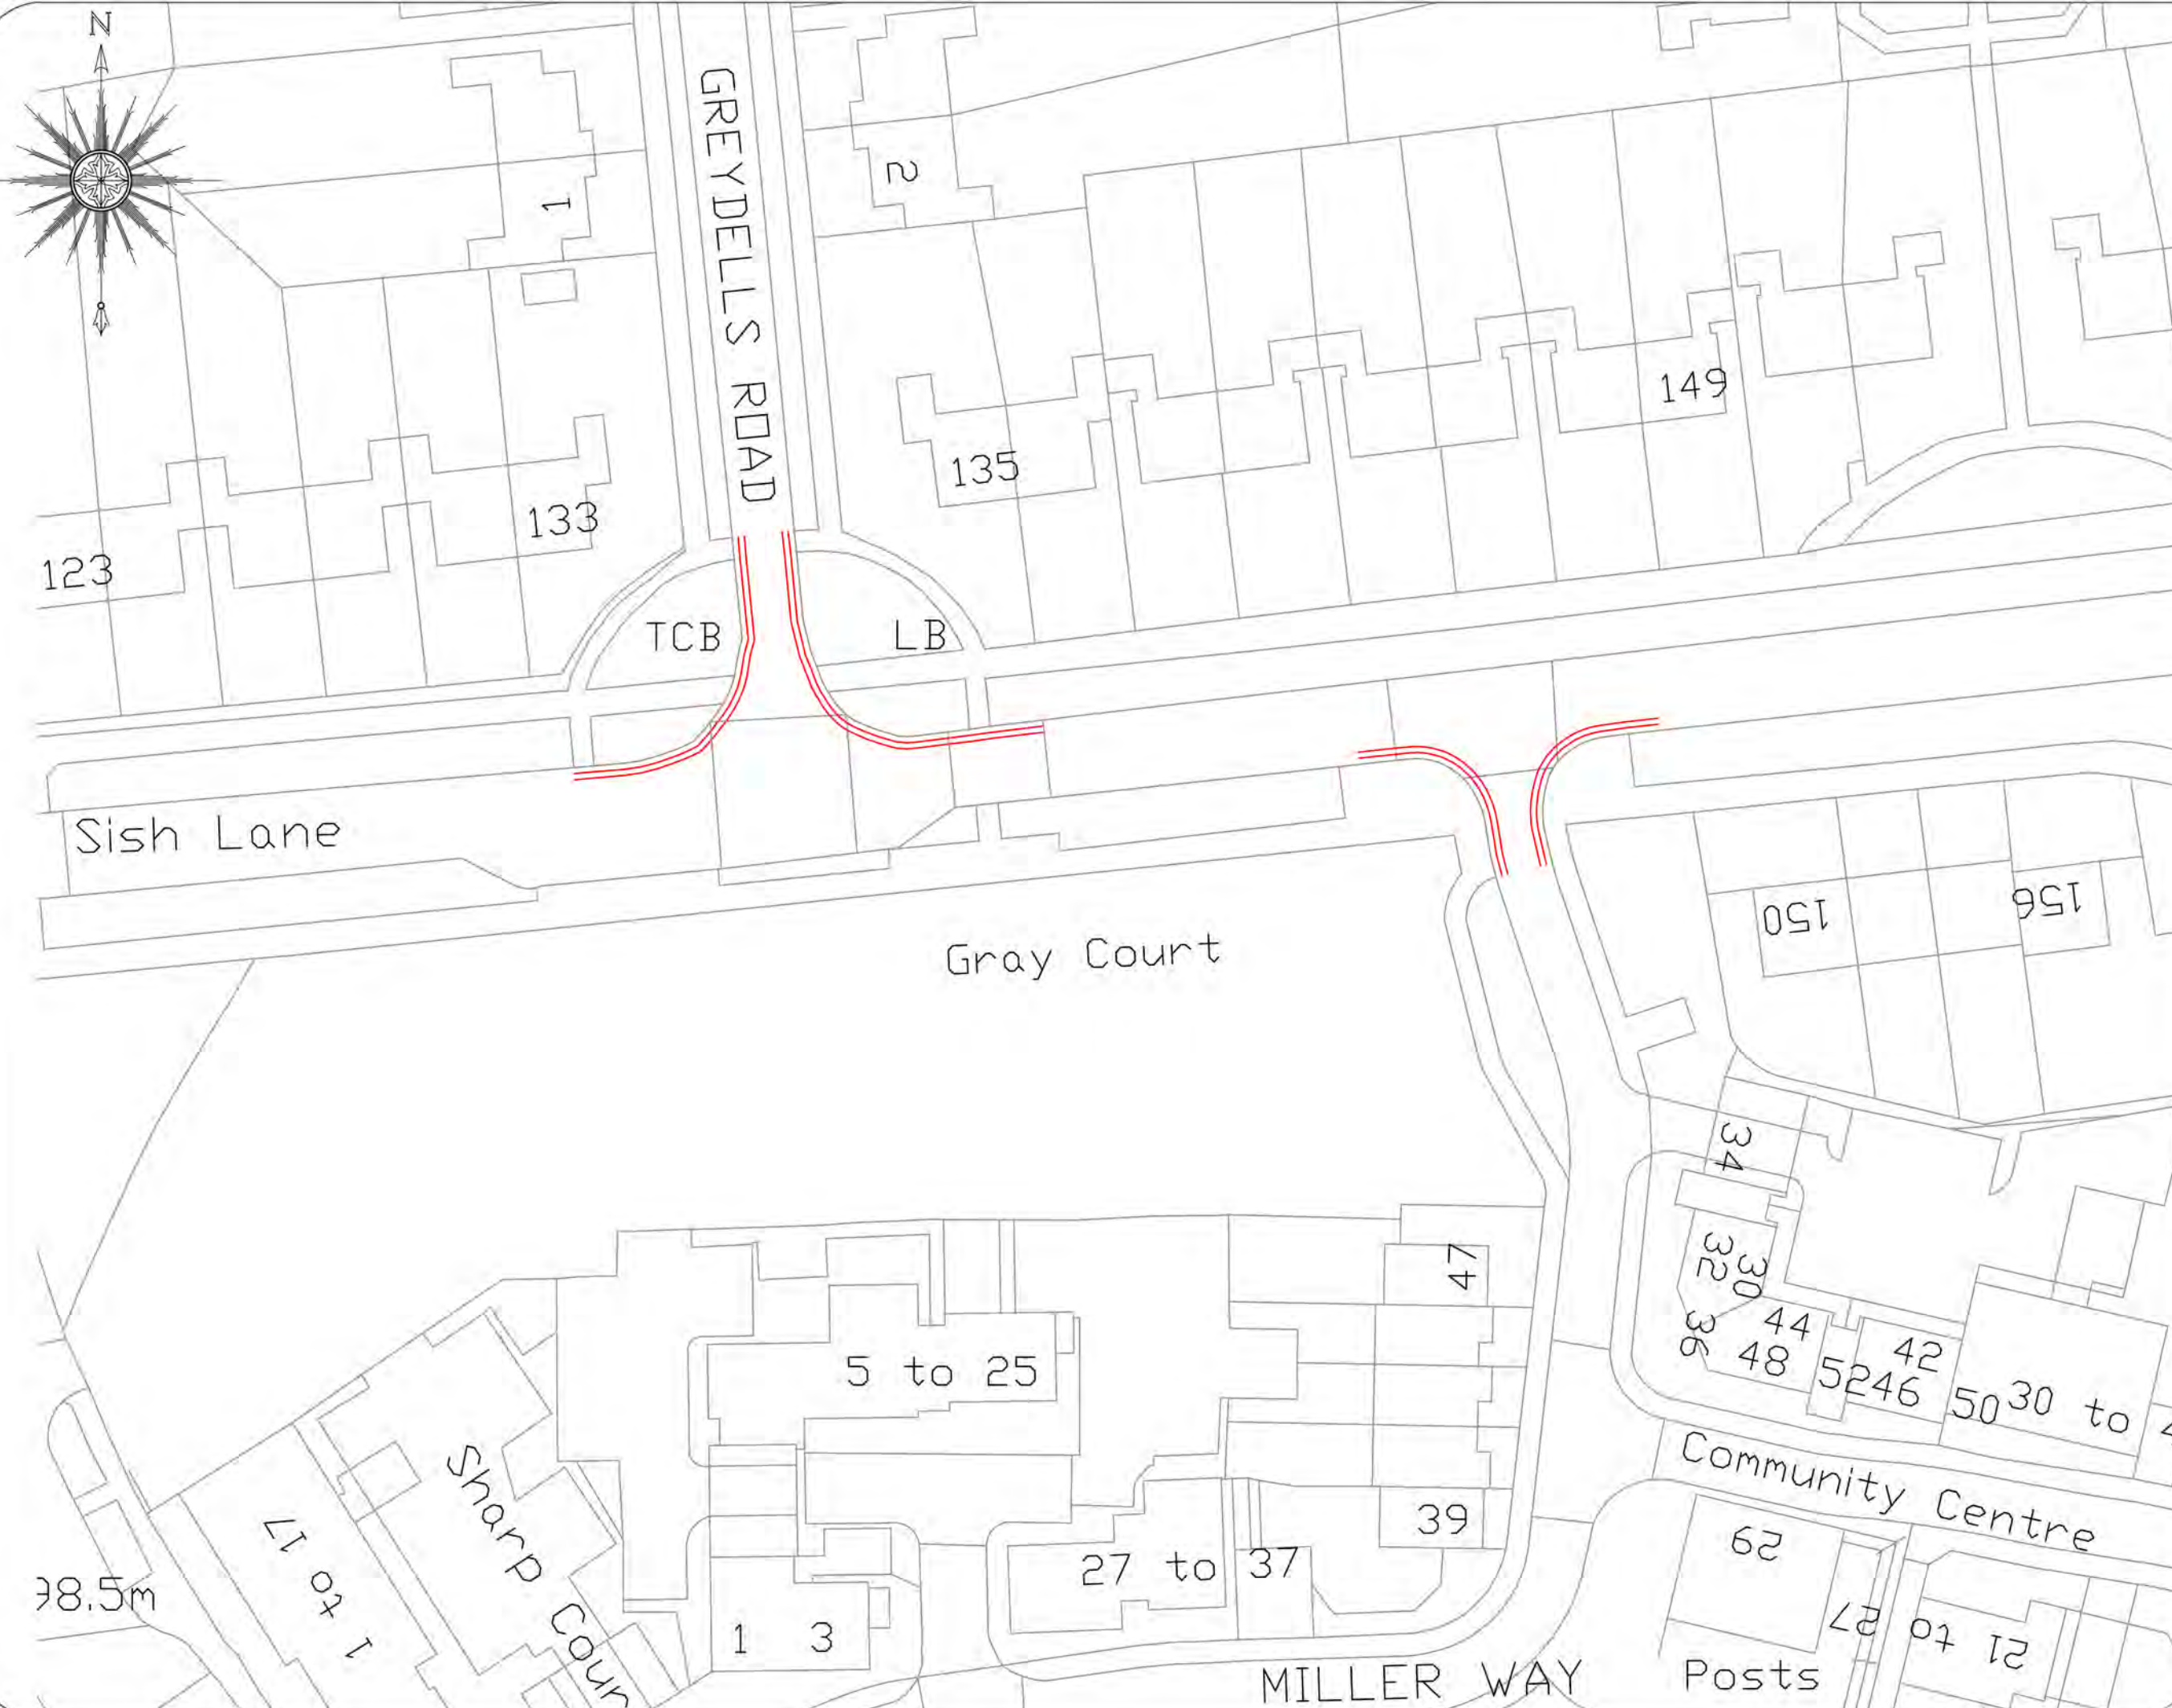


Key

Proposed double yellow lines

Note: only new or changed parking restrictions are shown

no.	Revision	Date:
STEVENAGE BOROUGH COUNCIL Zayd al Jawad Asst. Director, Planning and Regulation Daneshill House, Danestrete, Stevenage, Herts, SG1 1HN. Telephone: (01438) 242242		
PROJECT: Old Town		
DRAWING: Sish Lane, Greydells Road, Miller Way		
DRAWN BY: LA	CHECKED: RW	
DATE: 12/09/2022		
SCALE: 1:500		
DRAWING NUMBER: TPE/03/22-8/03		

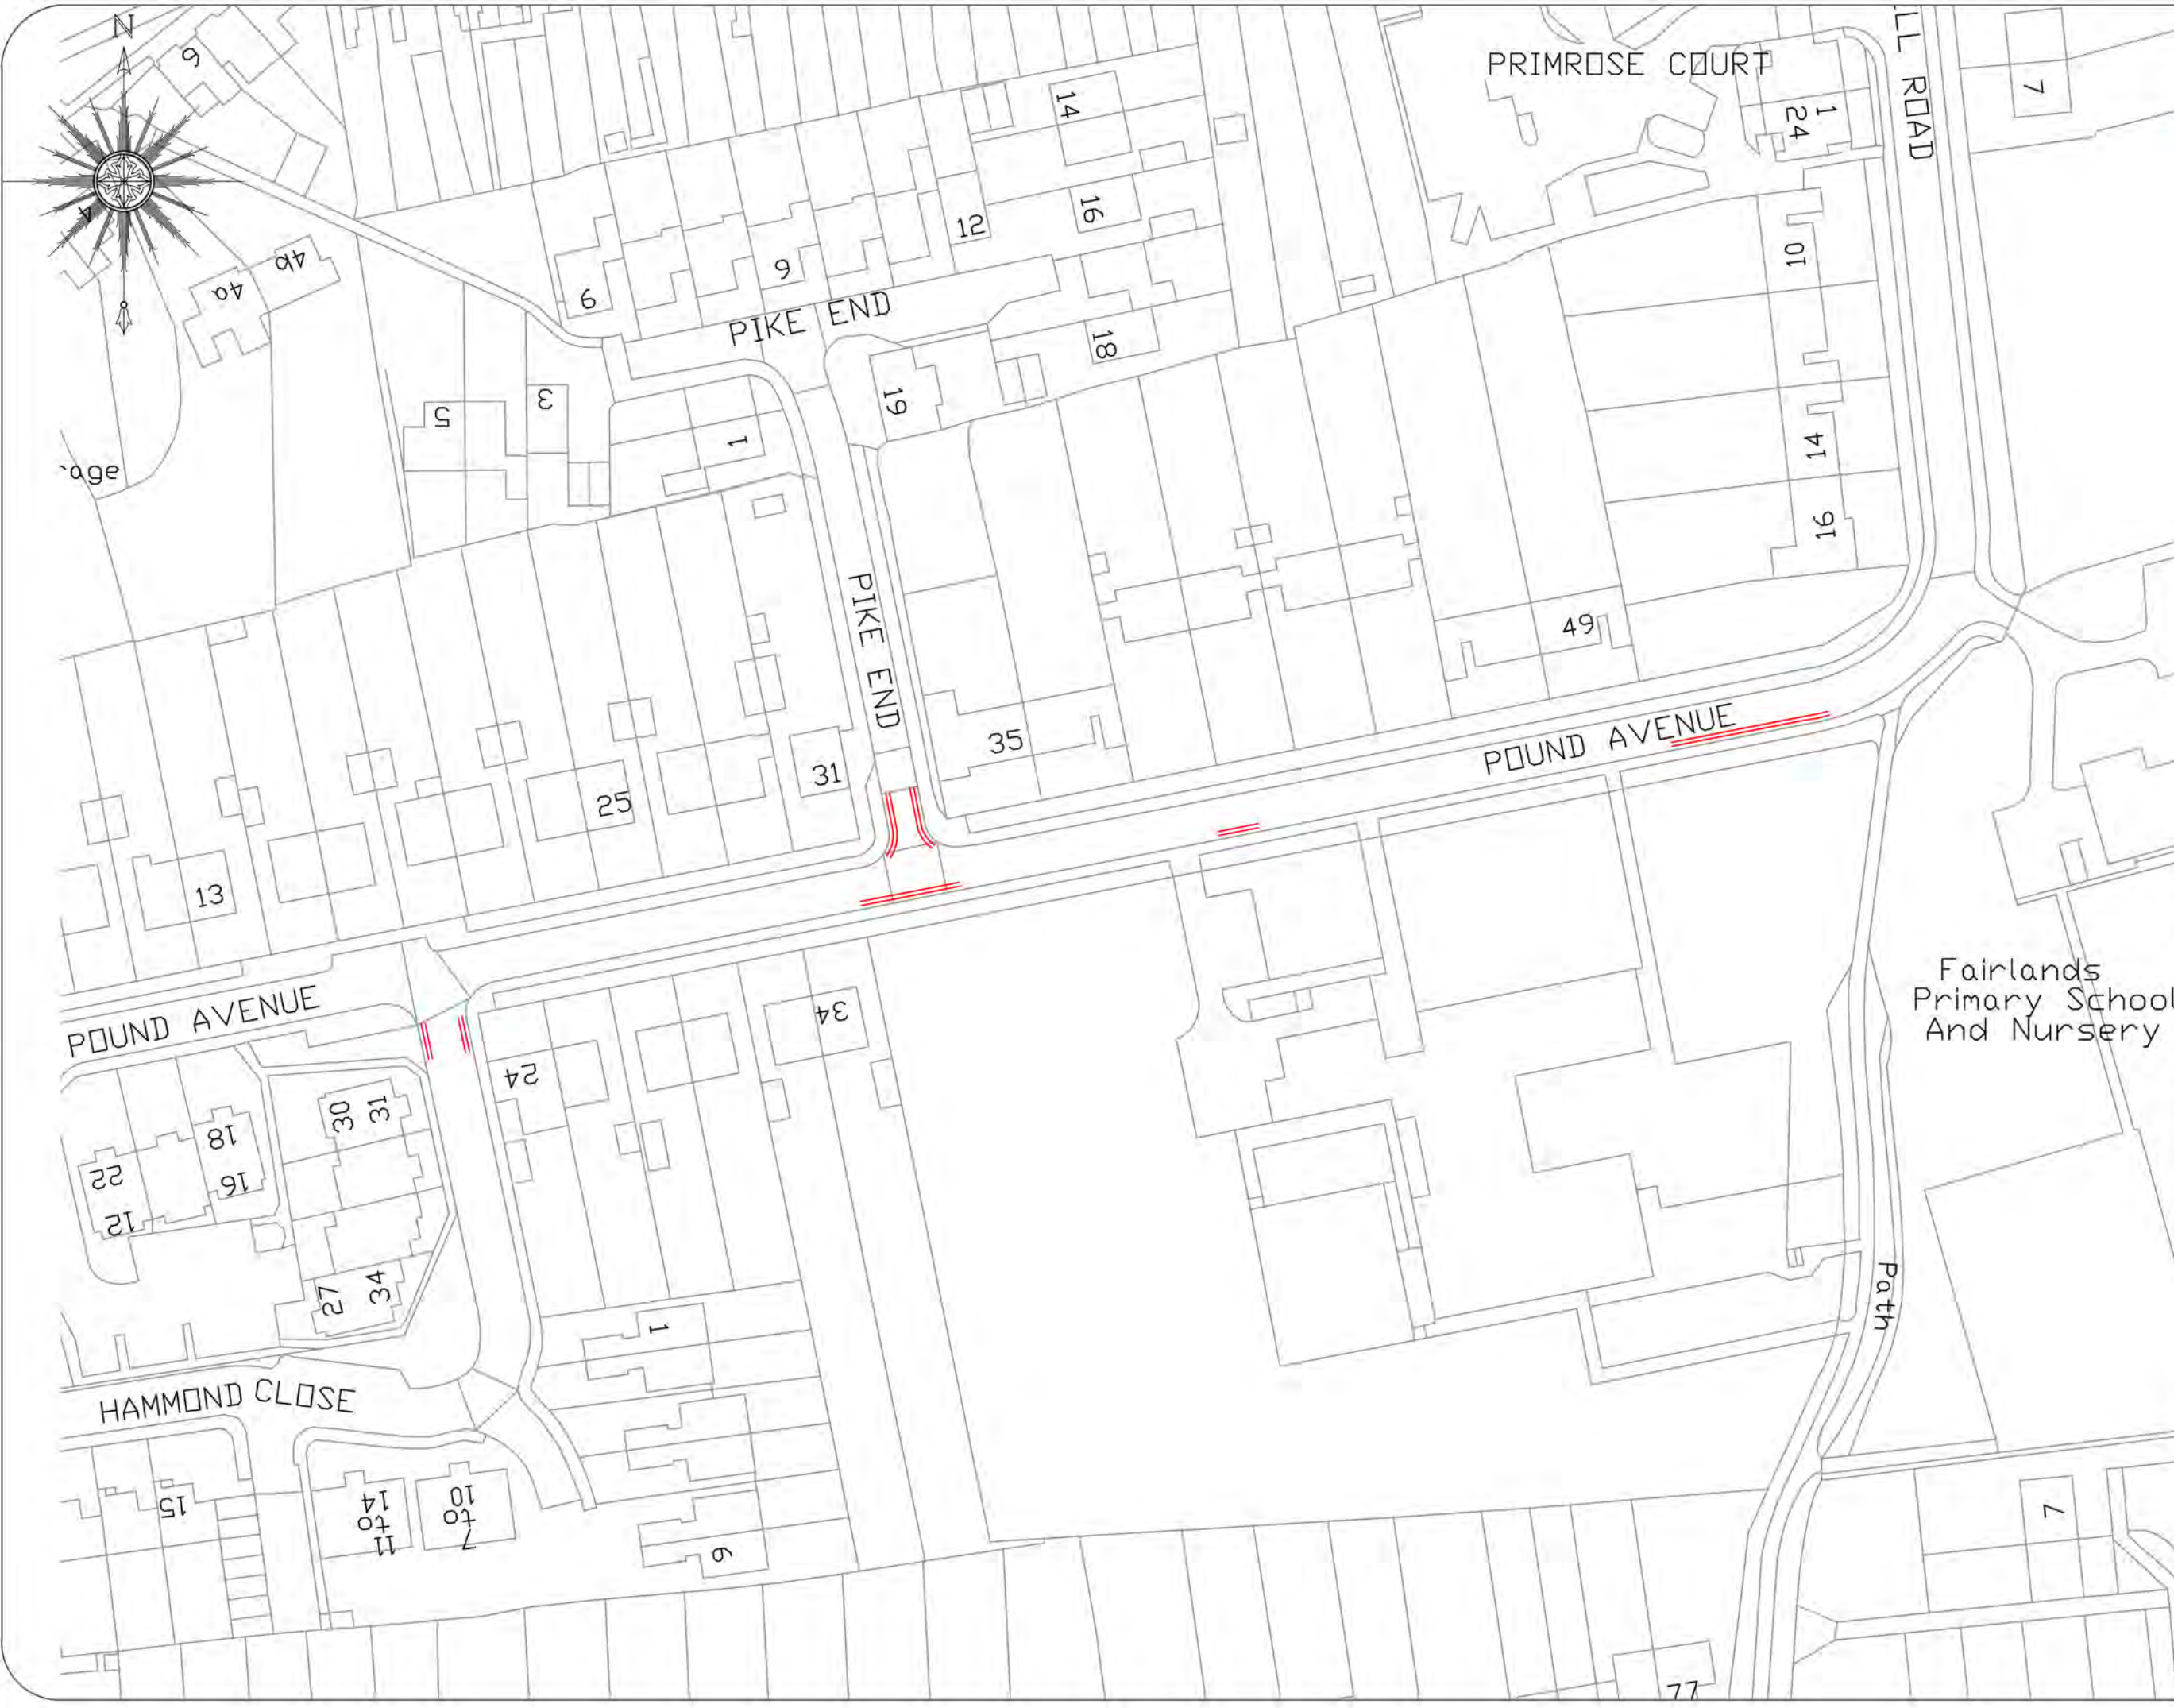

Key

Proposed double yellow lines

Note: only new or changed parking restrictions are shown

no:RevisionDate:

STEVENAGE BOROUGH COUNCIL
Zayd al Jawad
Asst. Director, Planning and Regulation
Daneshill House,
Danestrete,
Stevenage,
Herts, SG1 1HN.
Telephone: (01438) 242242

PROJECT:
Old Town

DRAWING:
Hammond Close,
Pound Avenue,
Pike End


DRAWN BY:
LA

CHECKED:
RW

DATE: 12/09/2022

SCALE: 1:750

DRAWING NUMBER: TPE/22-8/03/04

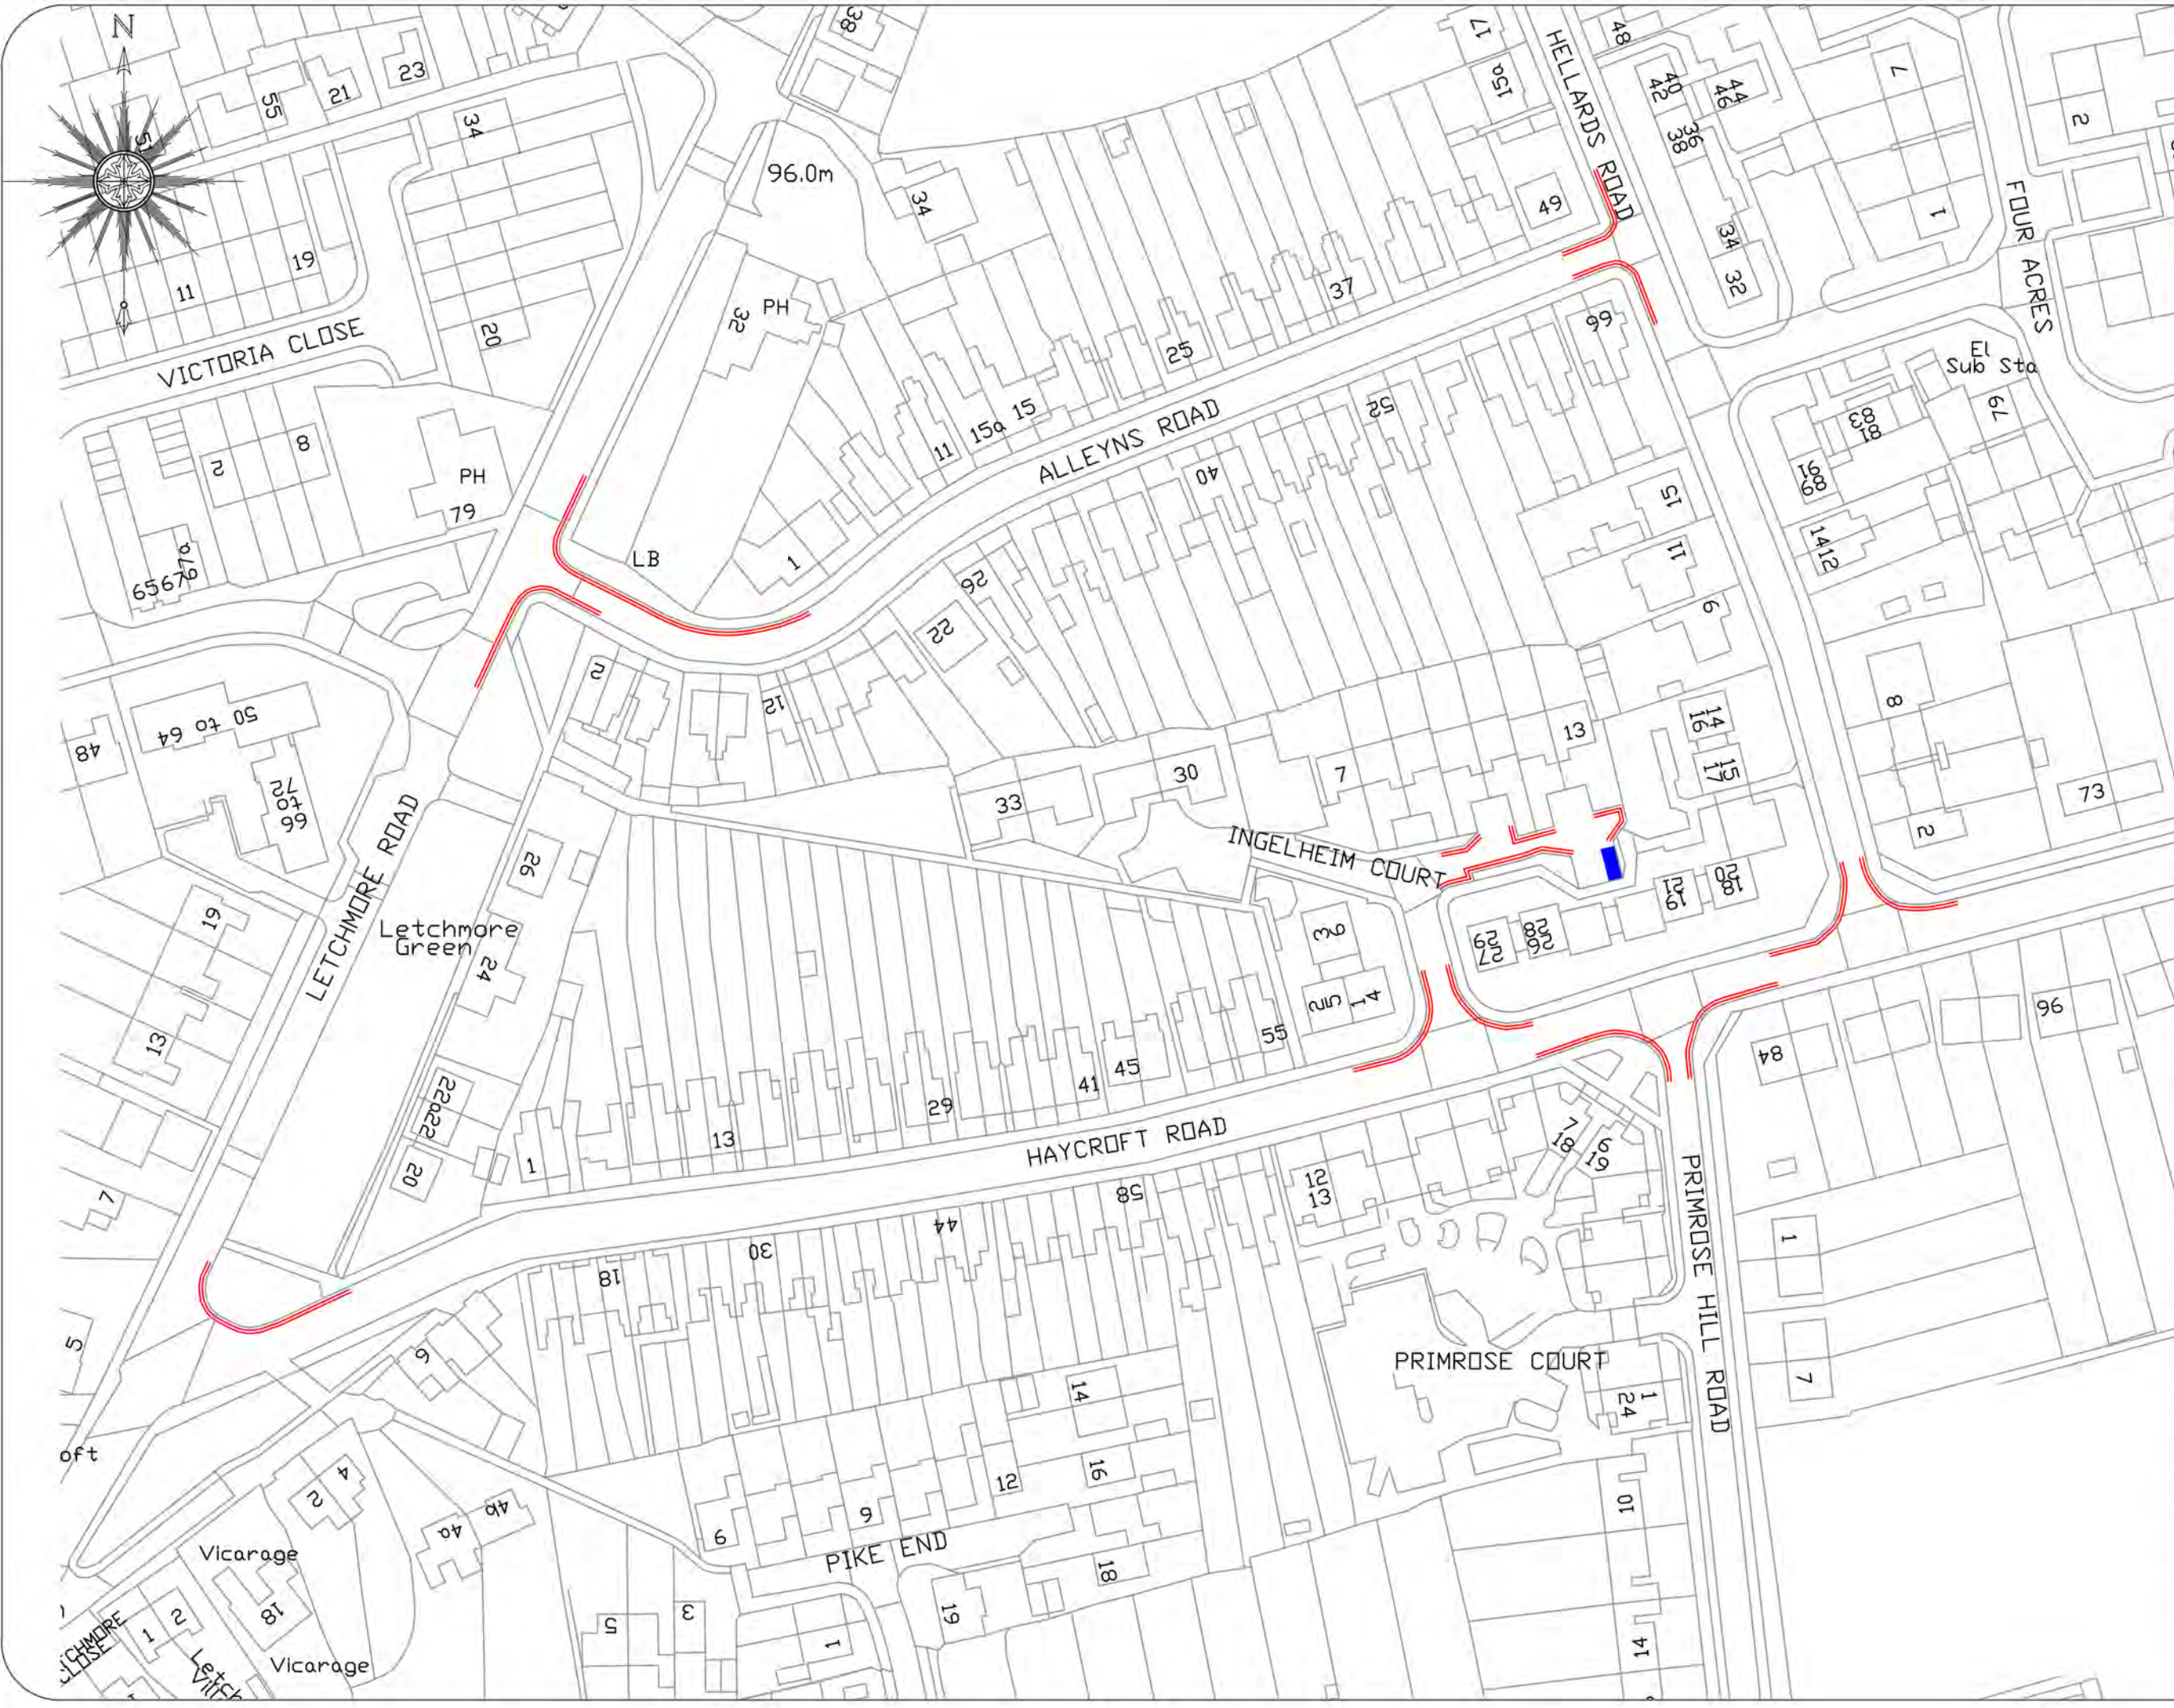

Key

- Proposed double yellow lines
- Proposed disabled parking bay


Note: only new or changed parking restrictions are shown

no:	Revision	Date:
STEVENAGE BOROUGH COUNCIL Zayd al Jawad Asst. Director, Planning and Regulation Daneshill House, Danestrete, Stevenage, Herts, SG1 1HN. Telephone: (01438) 242242		

PROJECT:
Old Town

DRAWING:
Haycroft Road,
Primrose Hill Road,
Ingelheim Court,
Hellards Road,
Alleyns Road,
Letchmore Road

DRAWN BY: LA	CHECKED: RW
DATE: 12/09/2022	
SCALE: 1:1000	
DRAWING NUMBER: TPE/03/22-8/05	

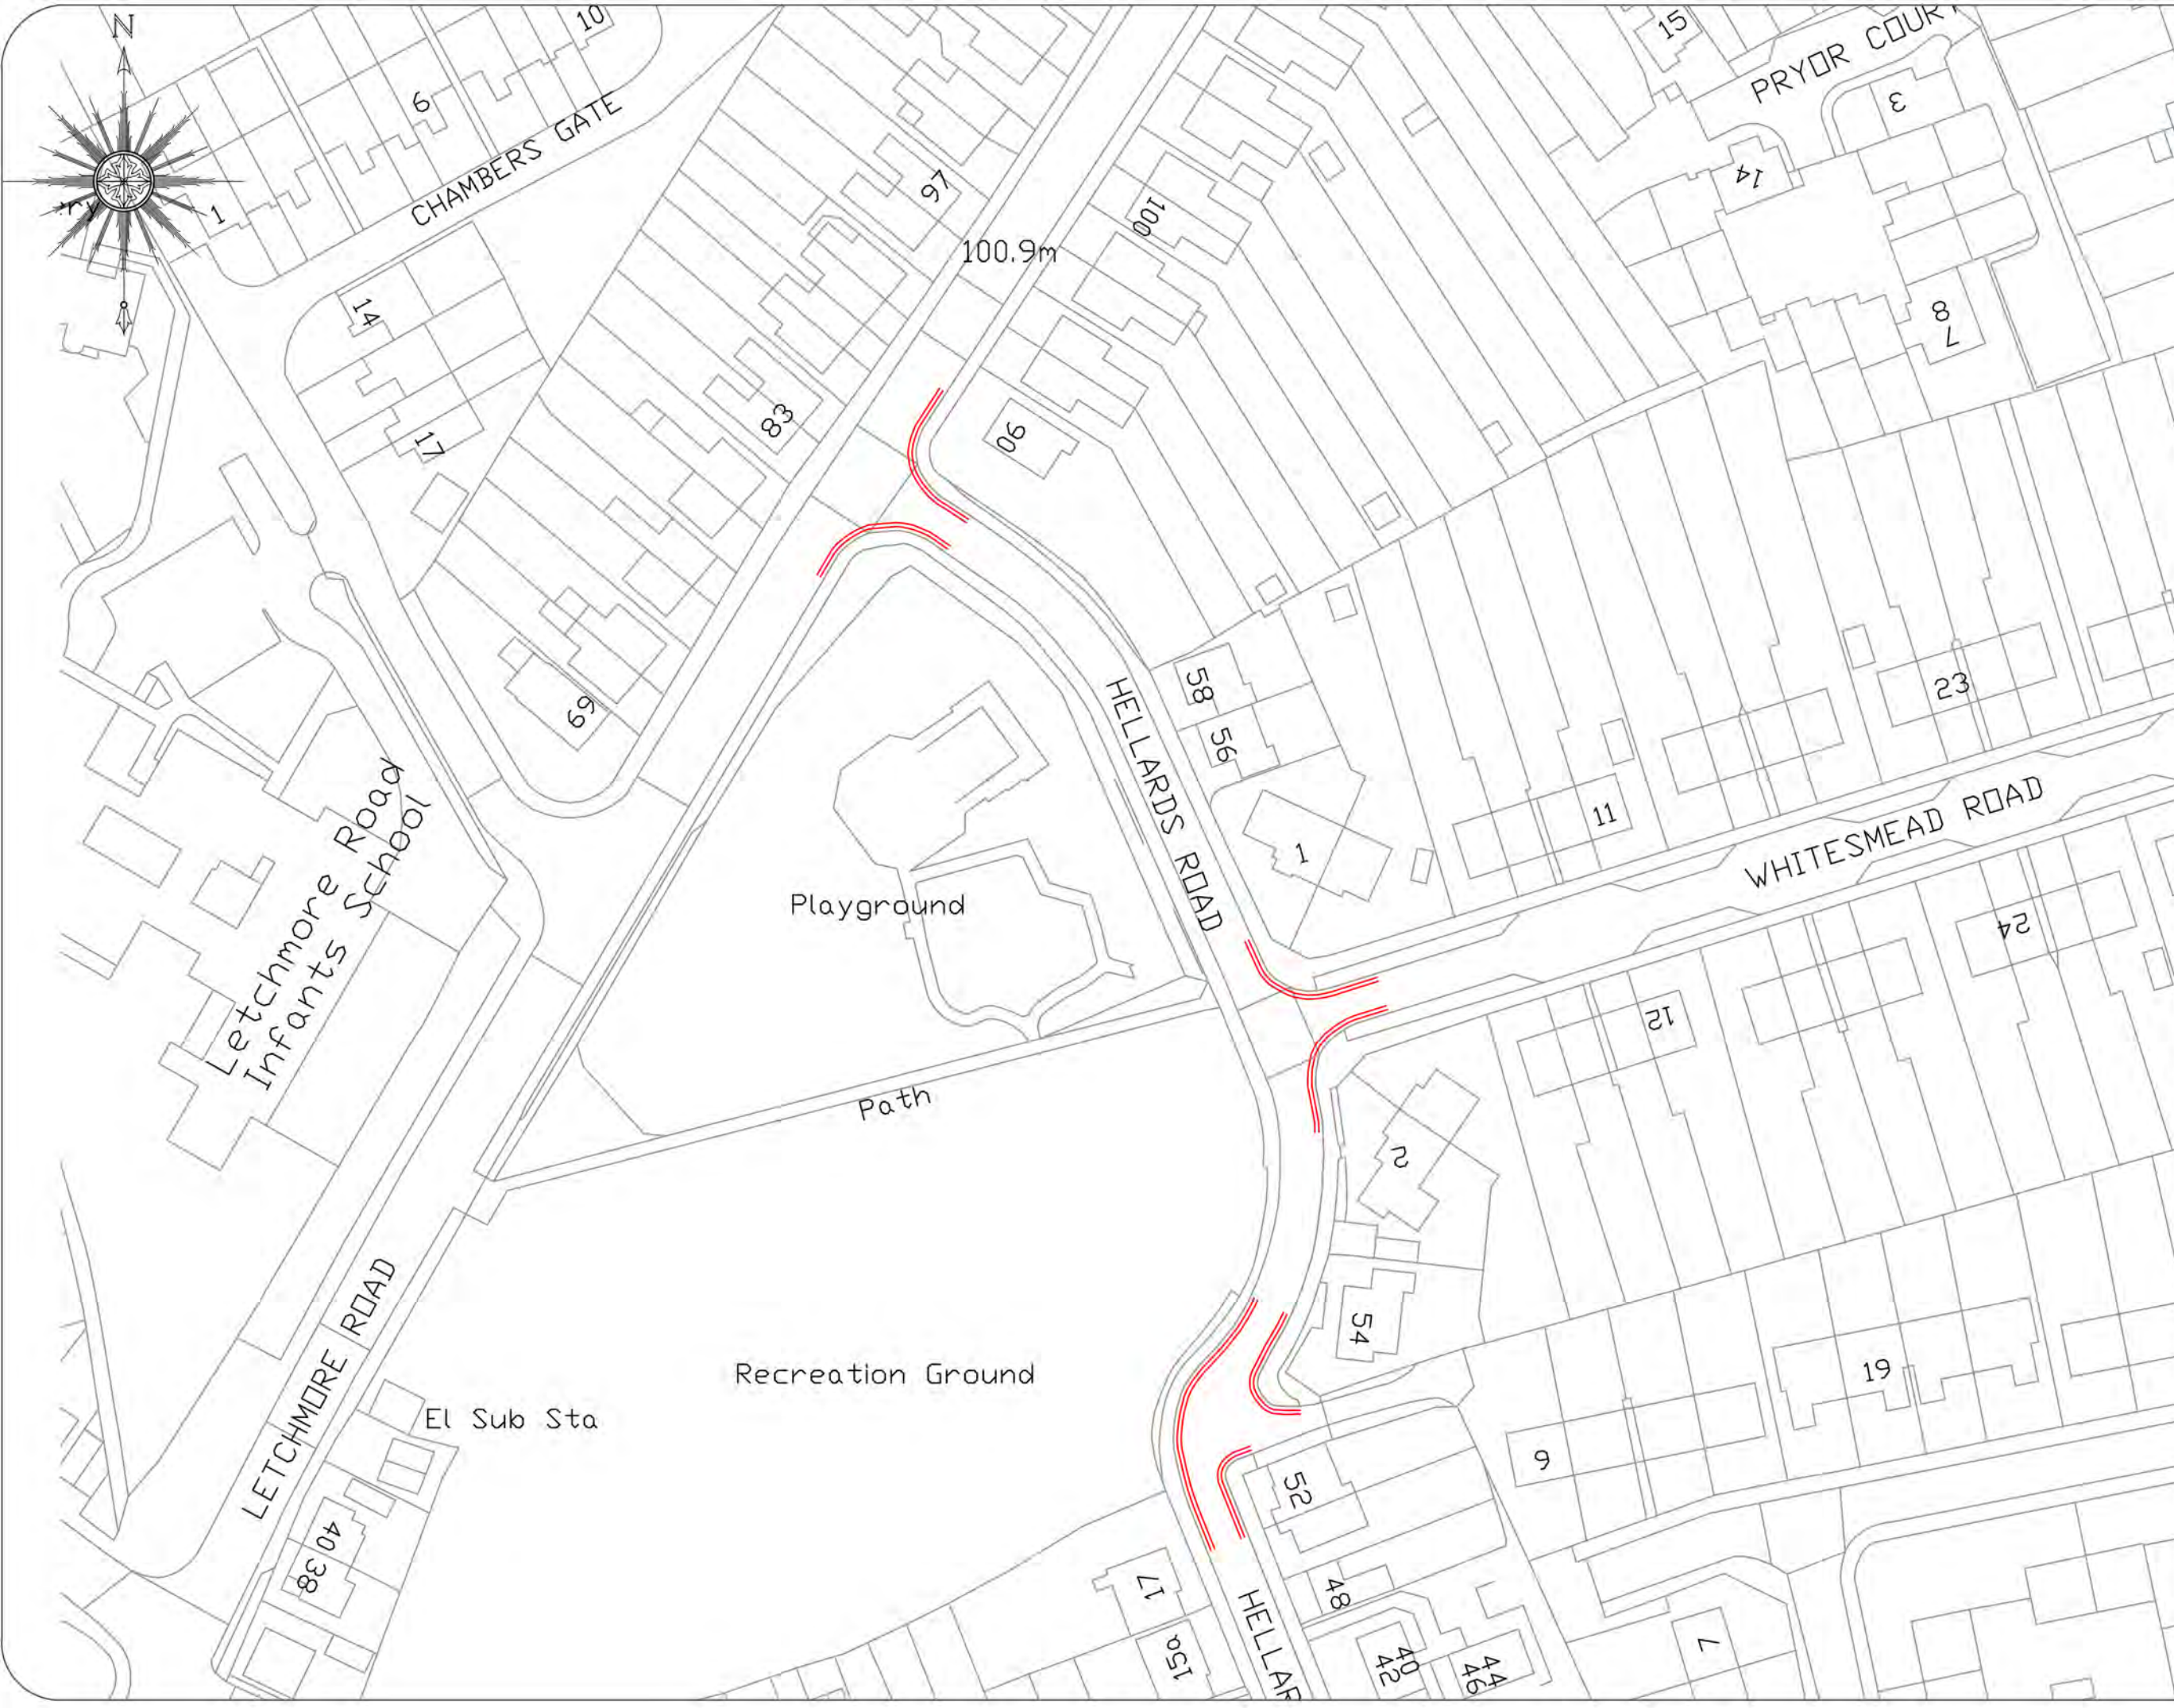


Key

Proposed double yellow lines

Note: only new or changed parking restrictions are shown

no:	Revision	Date:
STEVENAGE BOROUGH COUNCIL Zayd al Jawad Asst. Director, Planning and Regulation Daneshill House, Danestrete, Stevenage, Herts, SG1 1HN. Telephone: (01438) 242242		
PROJECT: Old Town		
DRAWING: Hellards Road, Whitesmead Road, Letchmore Road		
DRAWN BY: LA	CHECKED: RW	
DATE: 12/09/2022		
SCALE: 1:750		
DRAWING NUMBER: TPE/03/22-8/06		

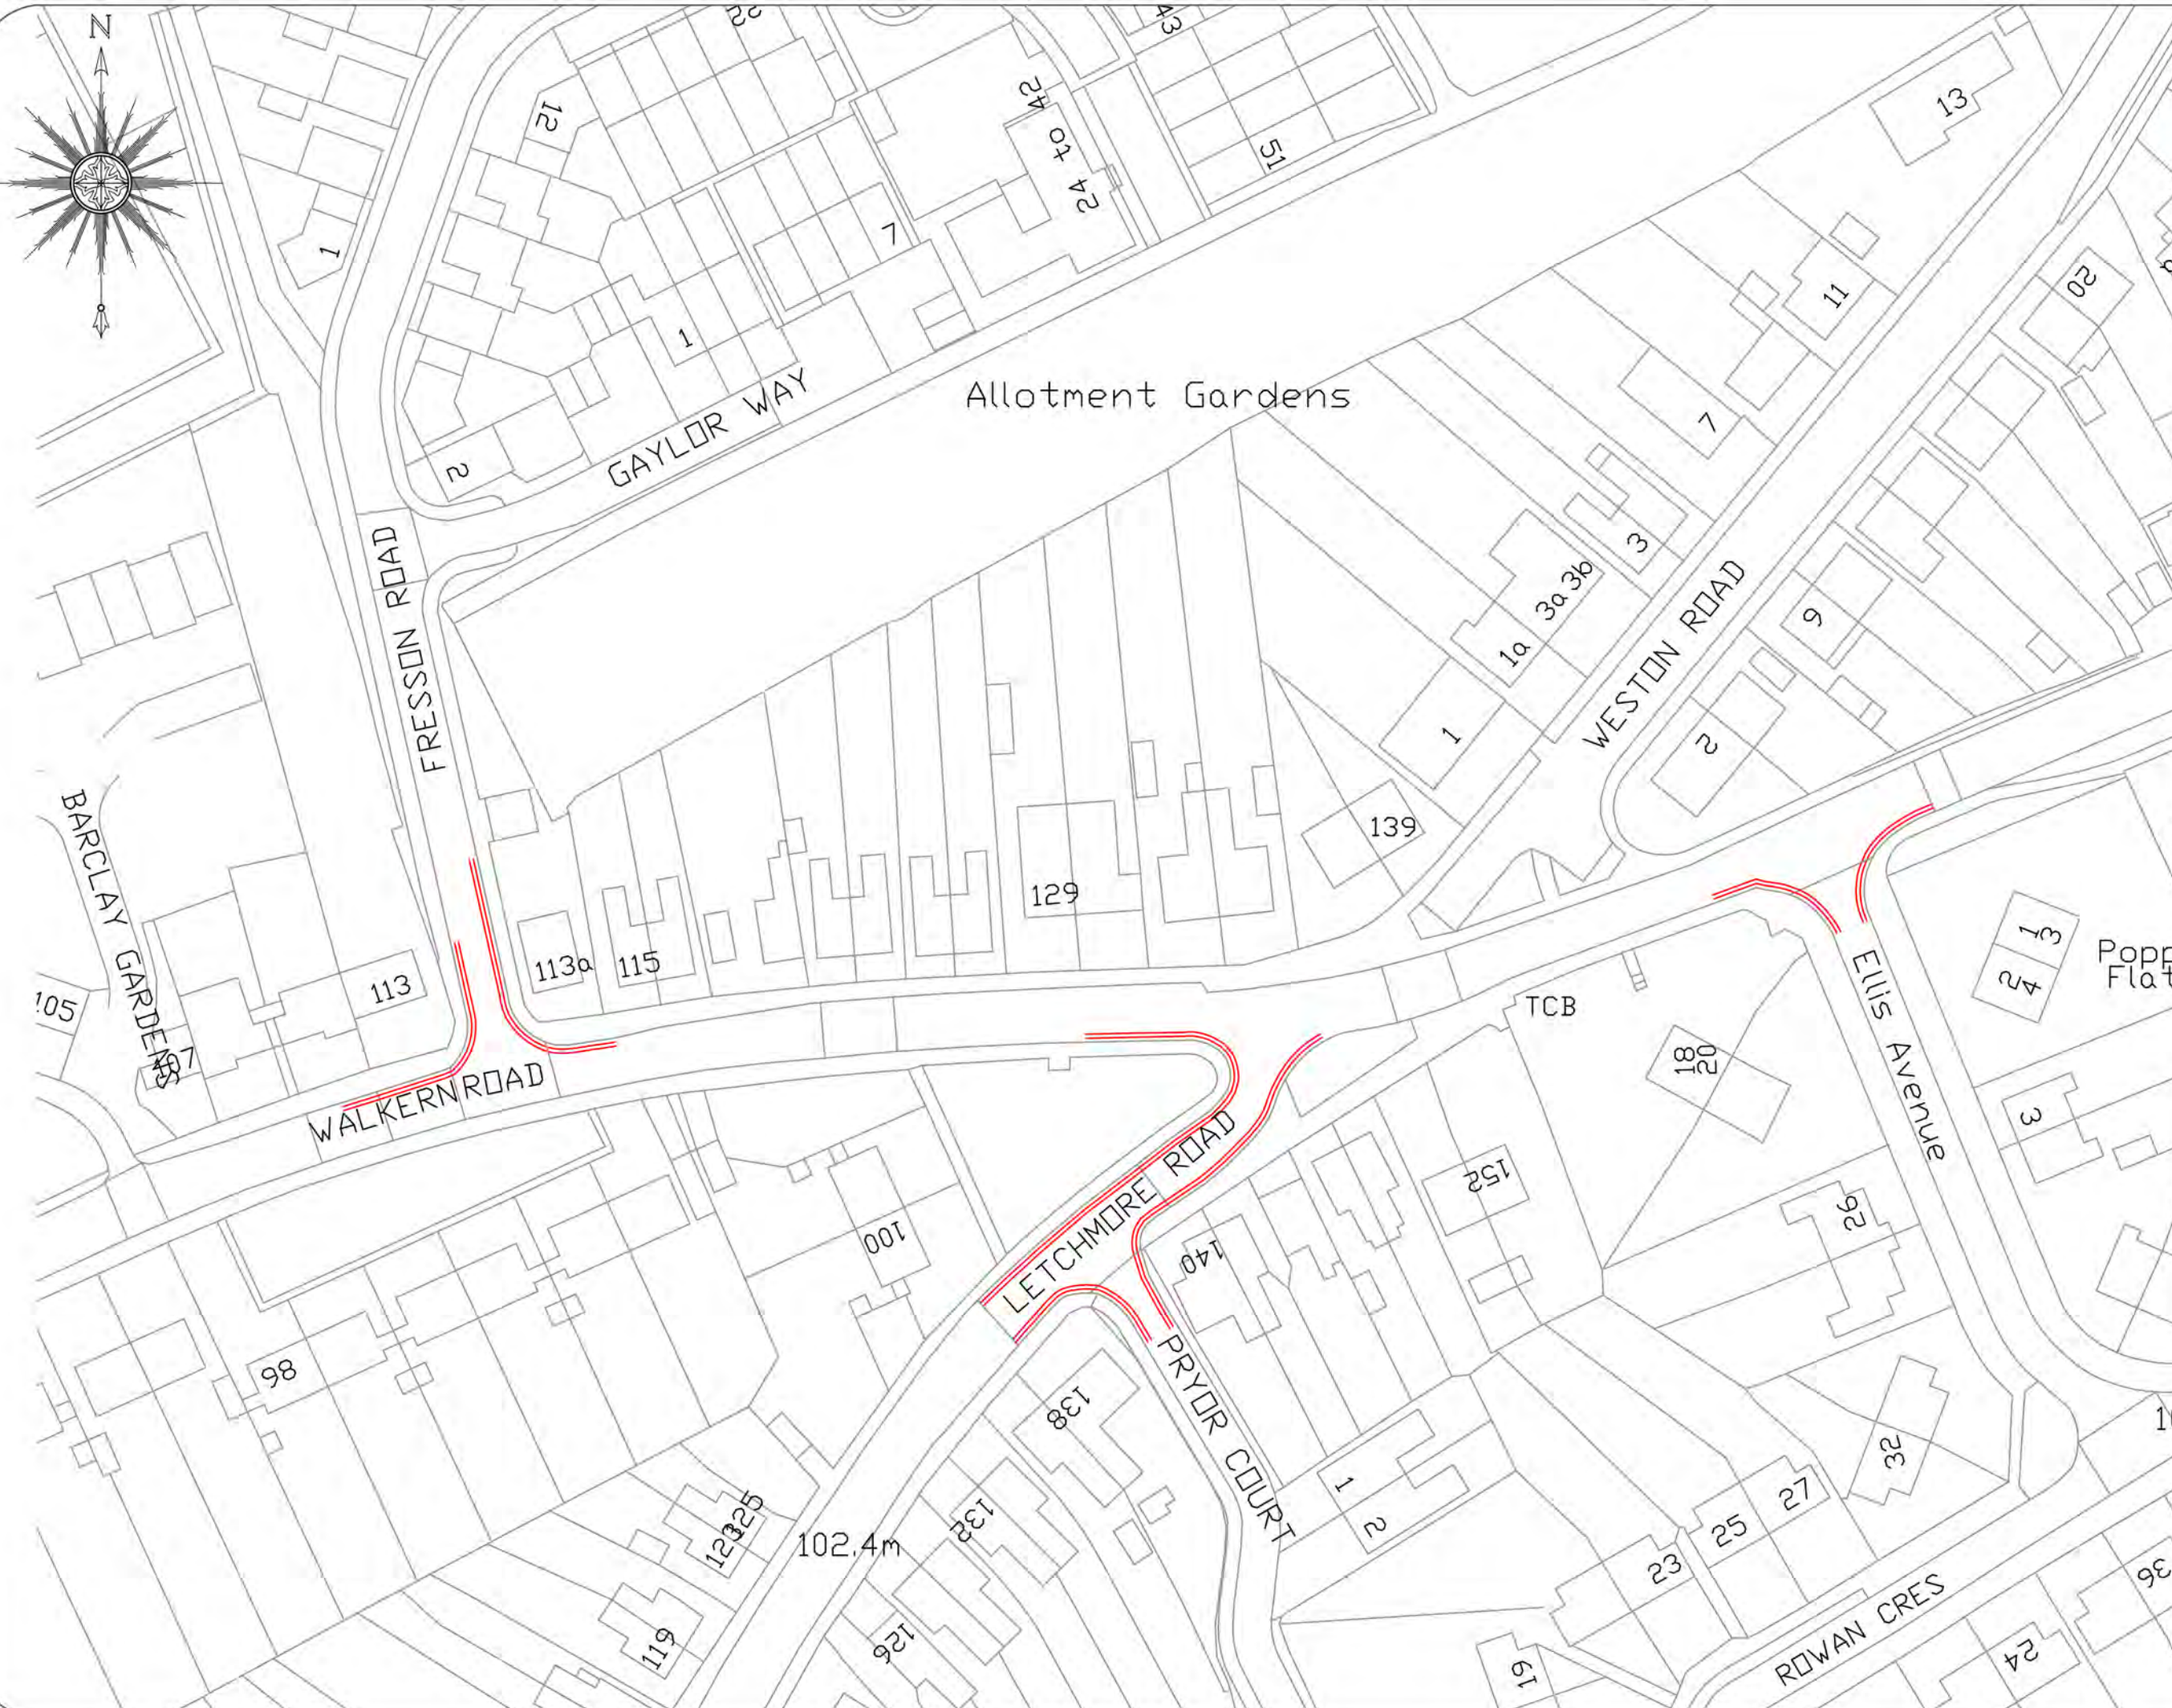

Key


Proposed double yellow lines

Note: only new or changed parking restrictions are shown

no:	Revision	Date:
STEVENAGE BOROUGH COUNCIL Zayd al Jawad Asst. Director, Planning and Regulation Daneshill House, Danestrete, Stevenage, Herts, SG1 1HN. Telephone: (01438) 242242		

PROJECT: Old Town	
DRAWING: Walkern Road, Ellis Avenue, Letchmore Road, Pryor Court, Fresson Road	

DRAWN BY: LA	CHECKED: RW
DATE: 20/09/2022	
SCALE: 1:750	
DRAWING NUMBER: TPE/03/22-8/07	

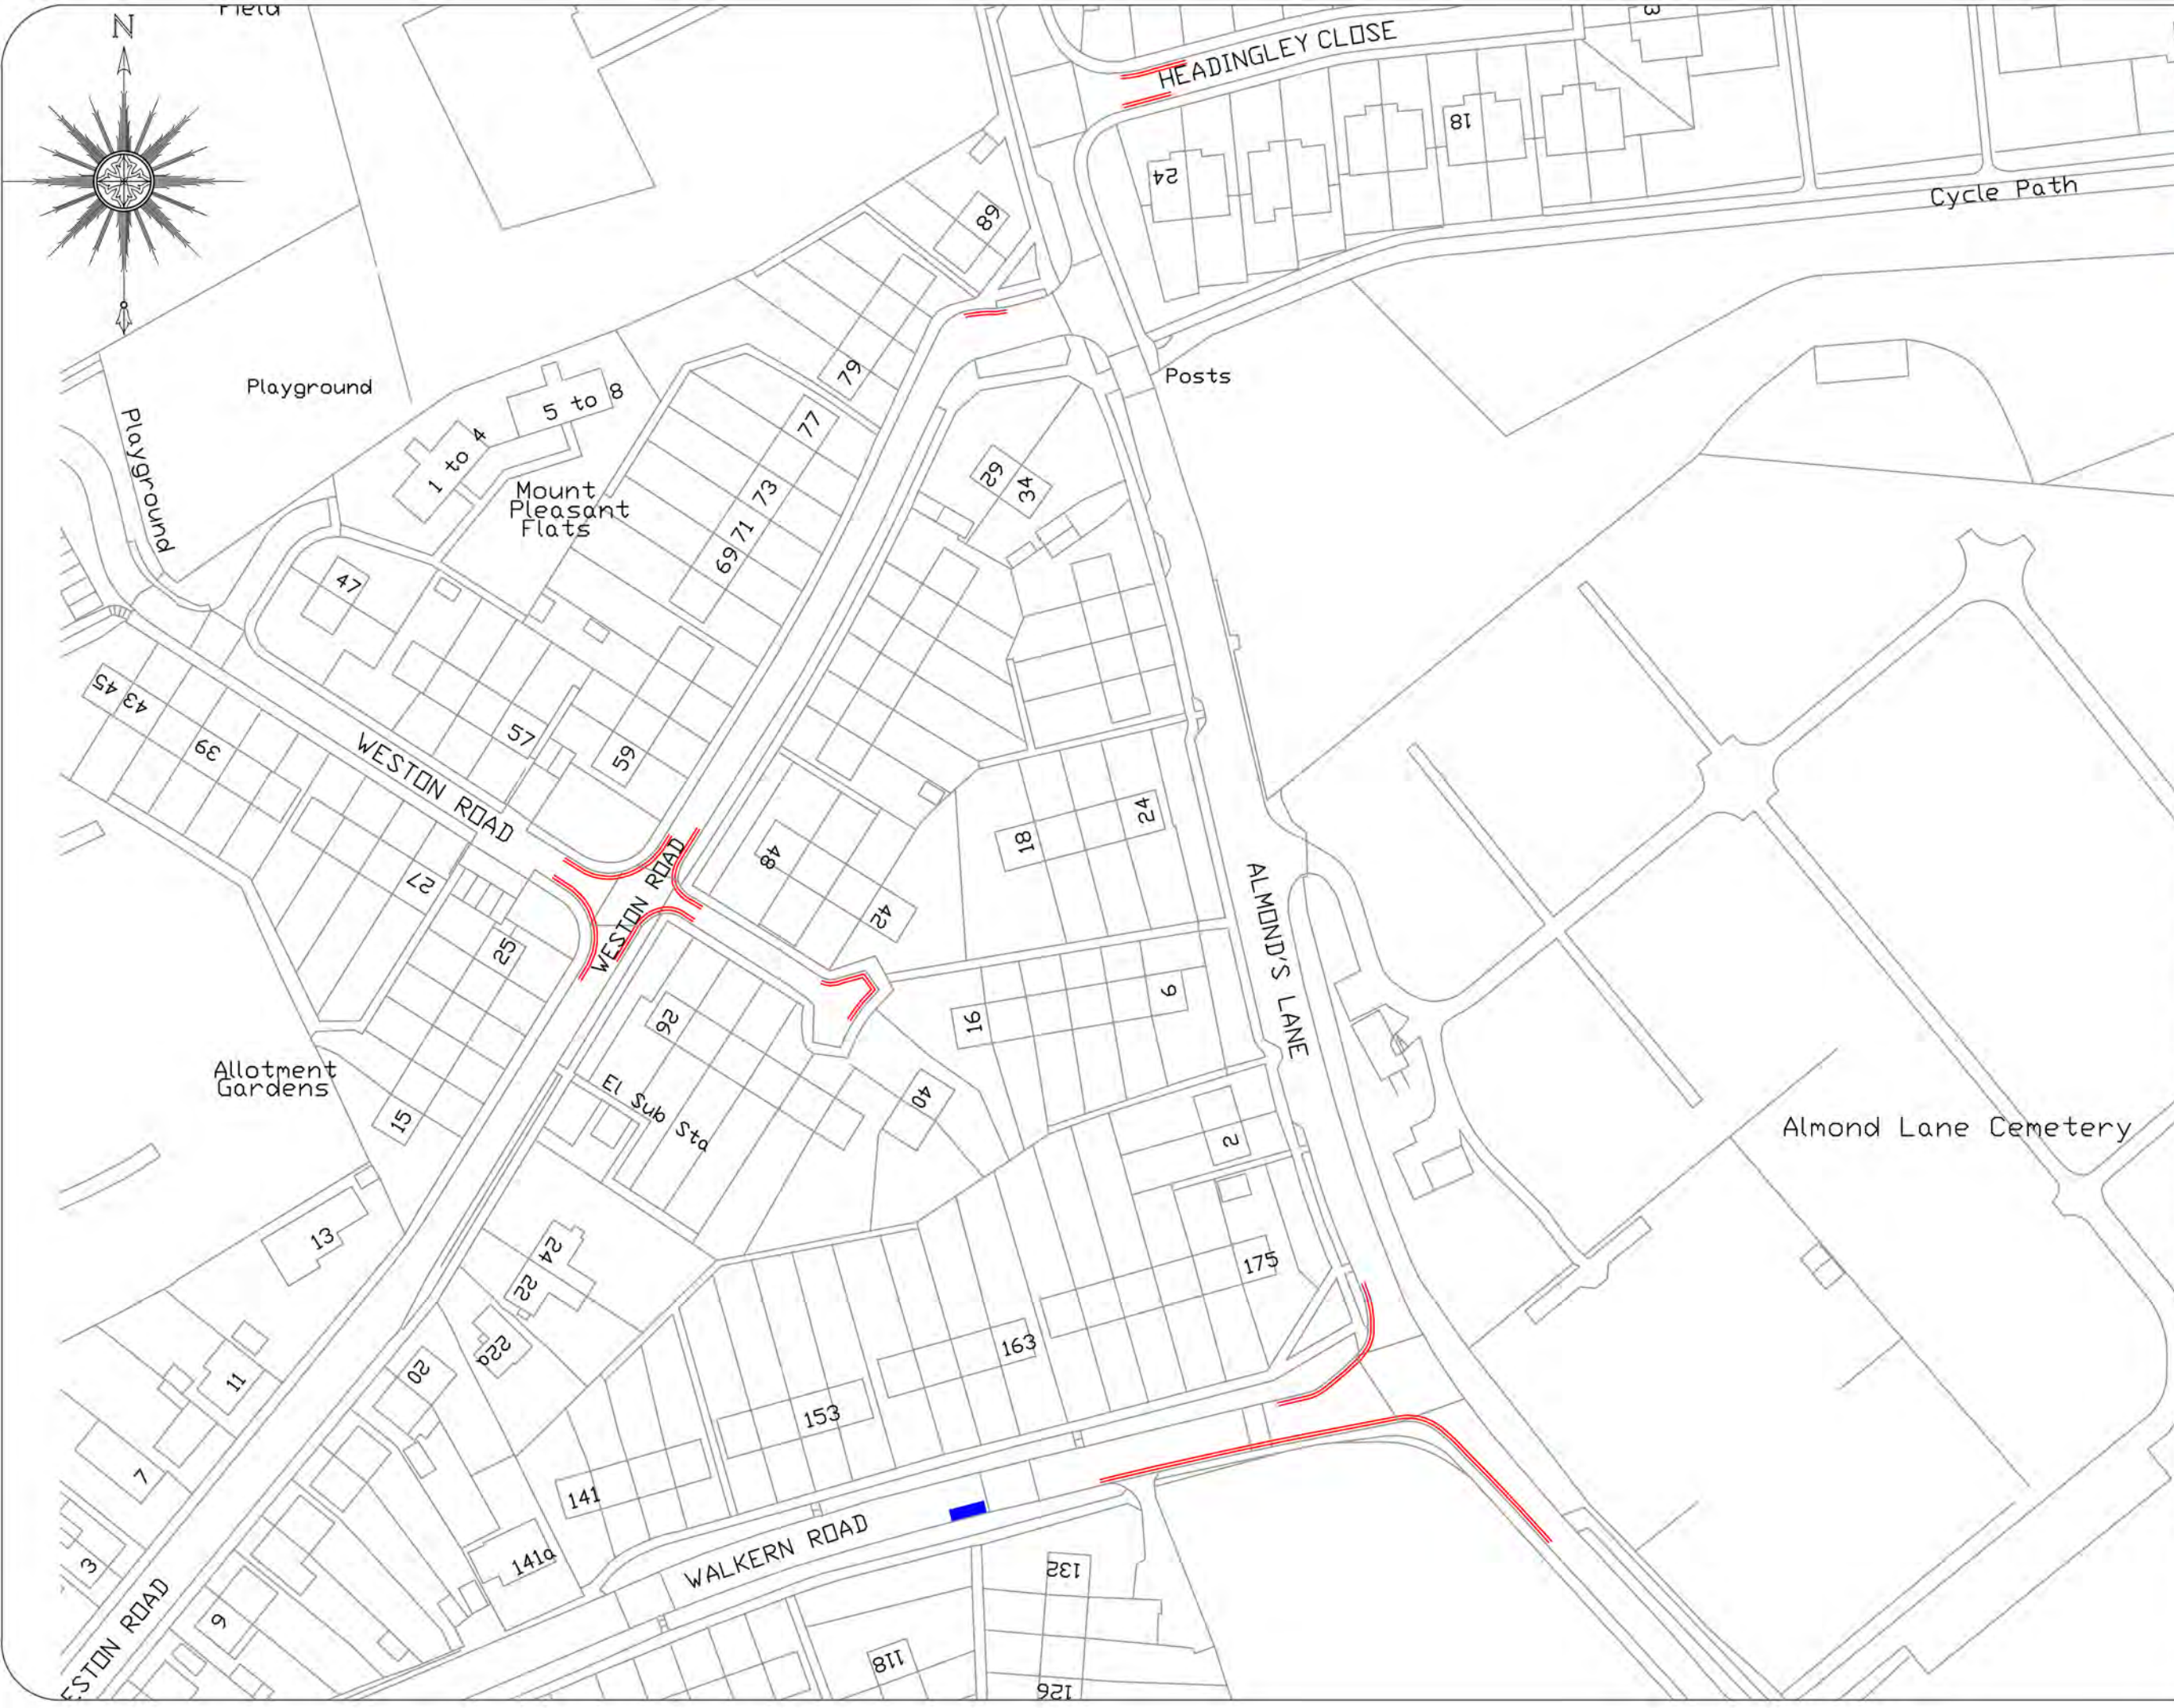

Key

||

 Proposed double yellow lines

Proposed disabled parking bay

Note: only new or changed parking restrictions are shown

no:	Revision	Date:
-----	----------	-------

STEVENAGE BOROUGH COUNCIL
Zayd al Jawad
Asst. Director, Planning and Regulation
Daneshill House,
Danestrete,
Stevenage,
Herts, SG1 1HN.
Telephone: (01438) 242242

PROJECT:
Old Town

DRAWING:
Walkern Road,
Weston Road,
Almonds Lane,
Headingley Close

DRAWN BY:	CHECKED:
LA	RW

DATE: 20/09/2022

SCALE: 1:1000


DRAWING NUMBER: TPE/03/22-8/08



Key
 Proposed double yellow lines

Note: only new or changed parking restrictions are shown

no:	Revision	Date:
STEVENAGE BOROUGH COUNCIL Zayd al Jawad Asst. Director, Planning and Regulation Daneshill House, Danestrete, Stevenage, Herts, SG1 1HN. Telephone: (01438) 242242		
PROJECT: Old Town		
DRAWING: Trafford Close		
DRAWN BY: LA	CHECKED: RW	
DATE: 20/09/2022		
SCALE: 1:500		
DRAWING NUMBER: TPE/03/22-8/09		

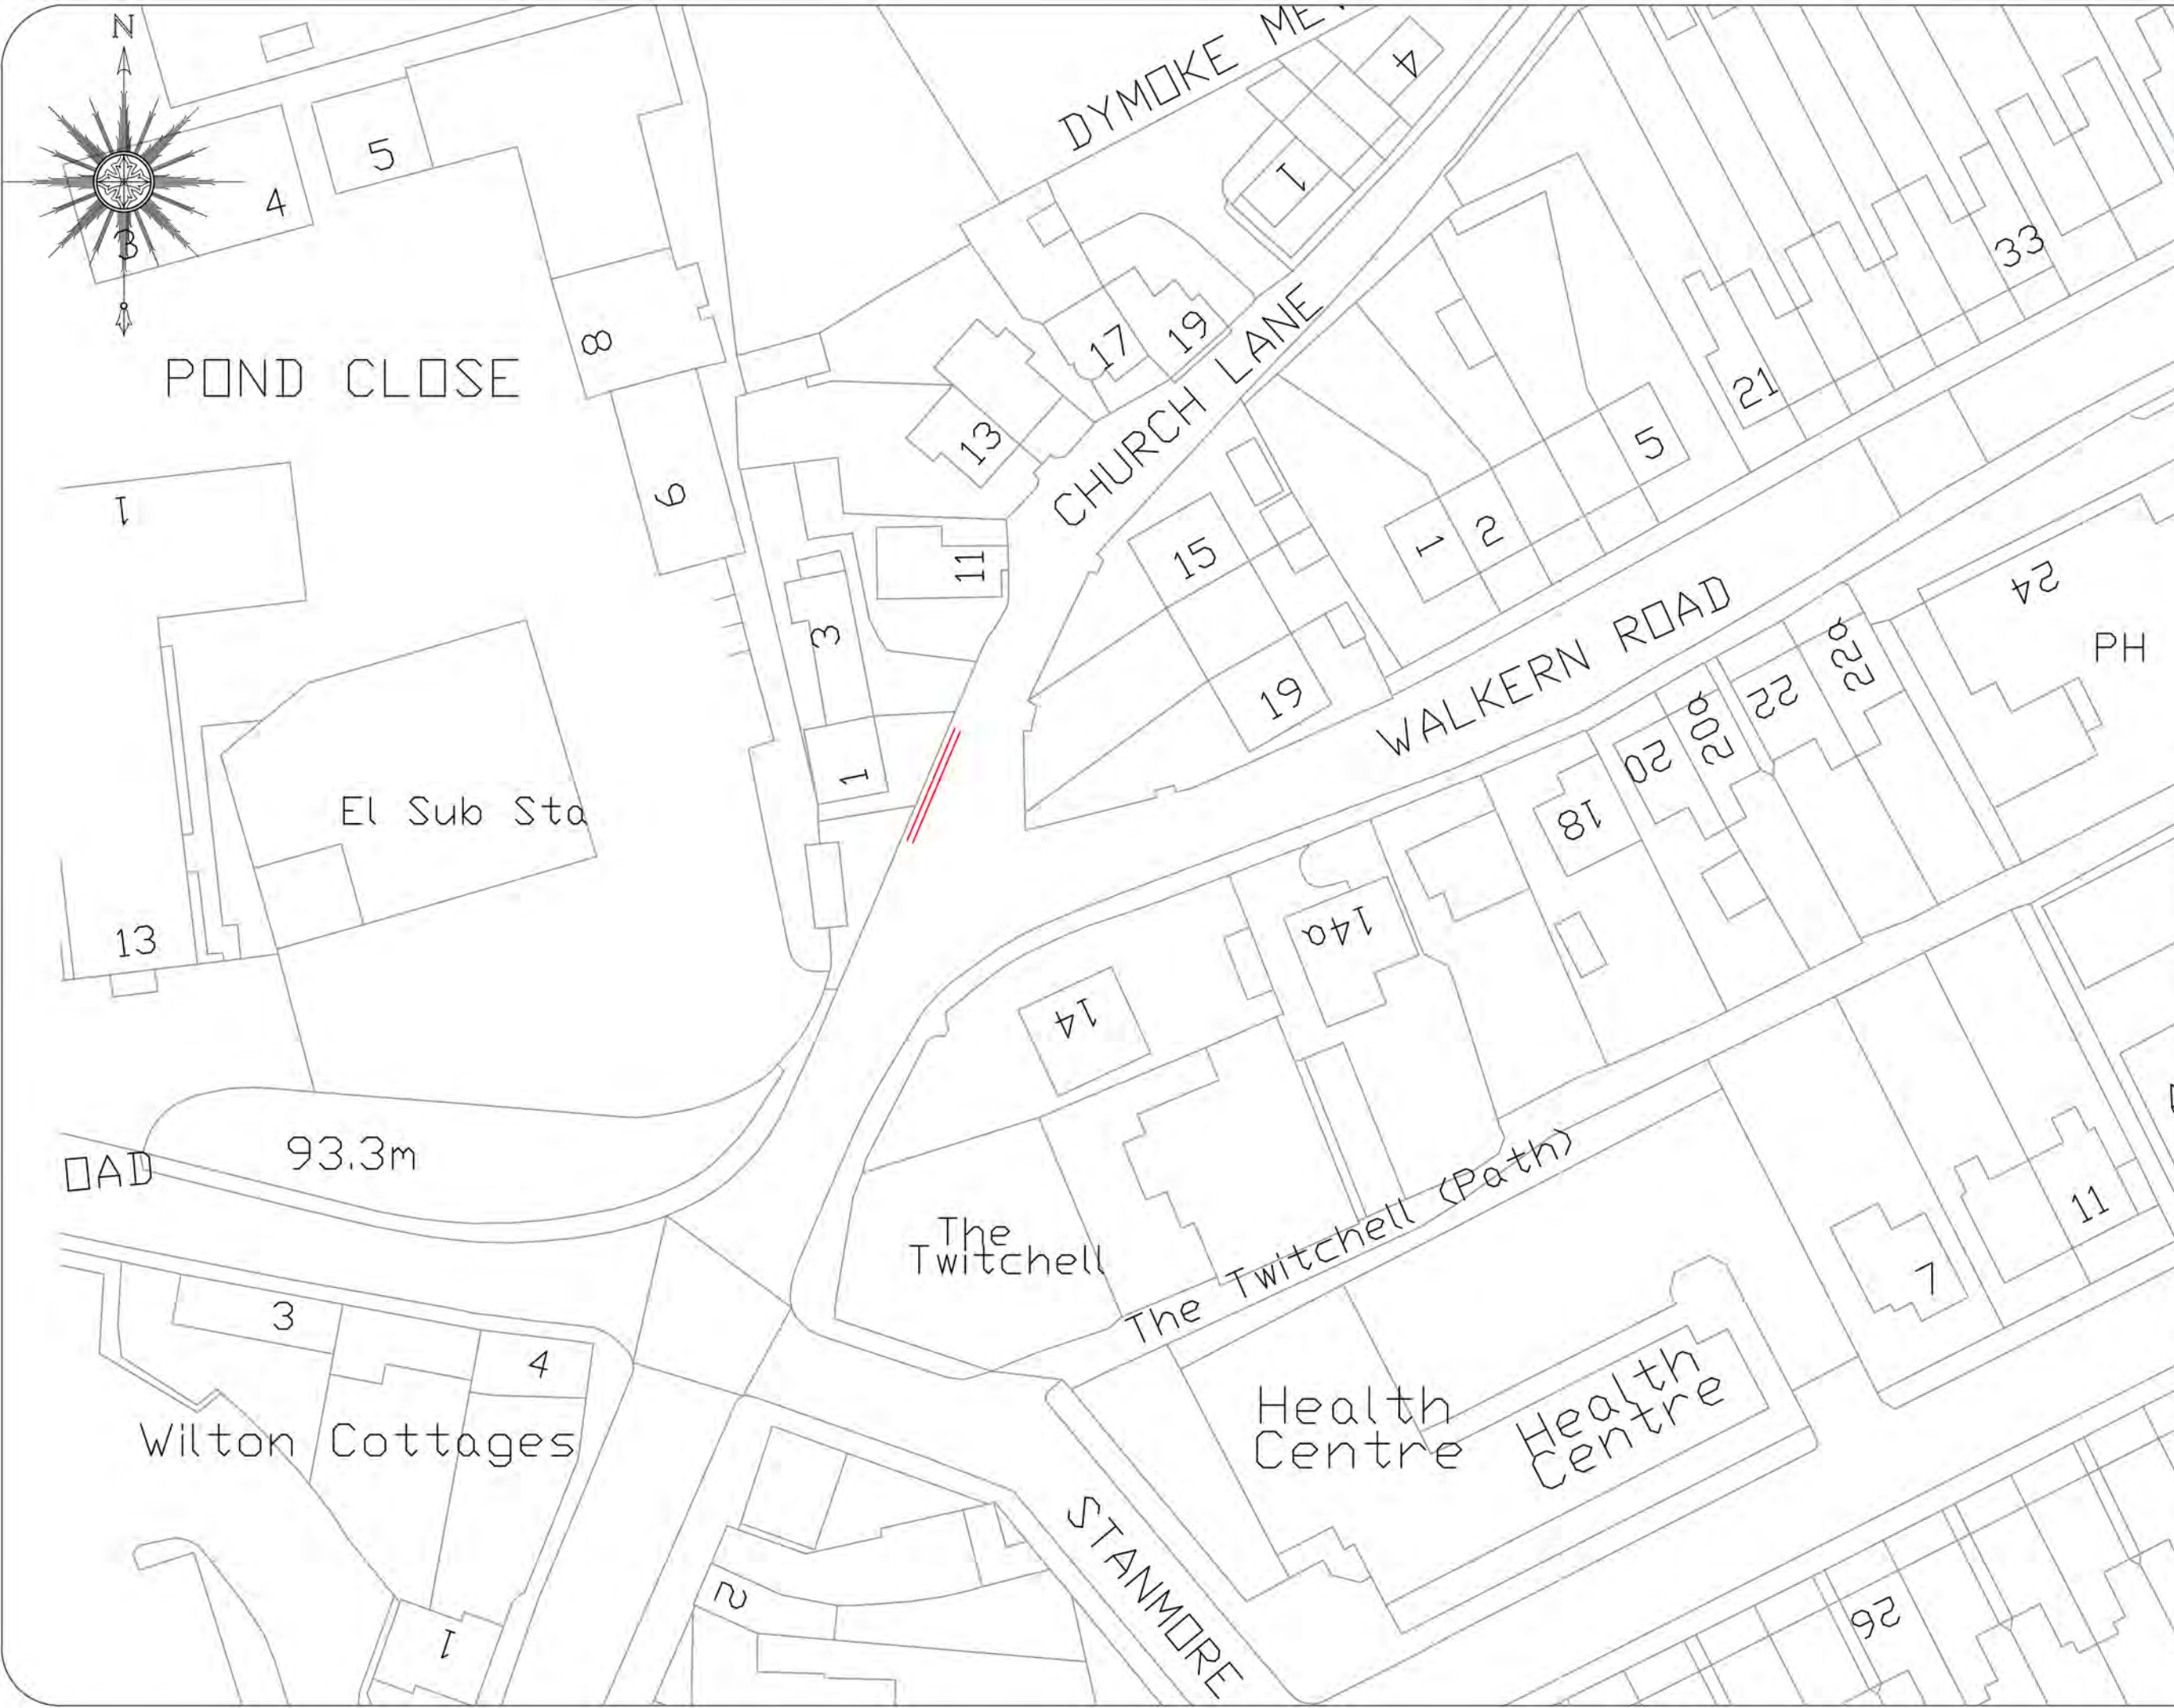

Key

|| Proposed double yellow lines

Note: only new or changed parking restrictions are shown

no:	Revision	Date:
STEVENAGE BOROUGH COUNCIL Zayd al Jawad Asst. Director, Planning and Regulation Daneshill House, Danestrete, Stevenage, Herts, SG1 1HN. Telephone: (01438) 242242		

PROJECT:

Old Town

DRAWING:

Church Lane

DRAWN BY: LA	CHECKED: RW
-----------------	----------------

DATE:


20/09/2022

SCALE:

1:500

DRAWING NUMBER:

TPE/03/22-8/10

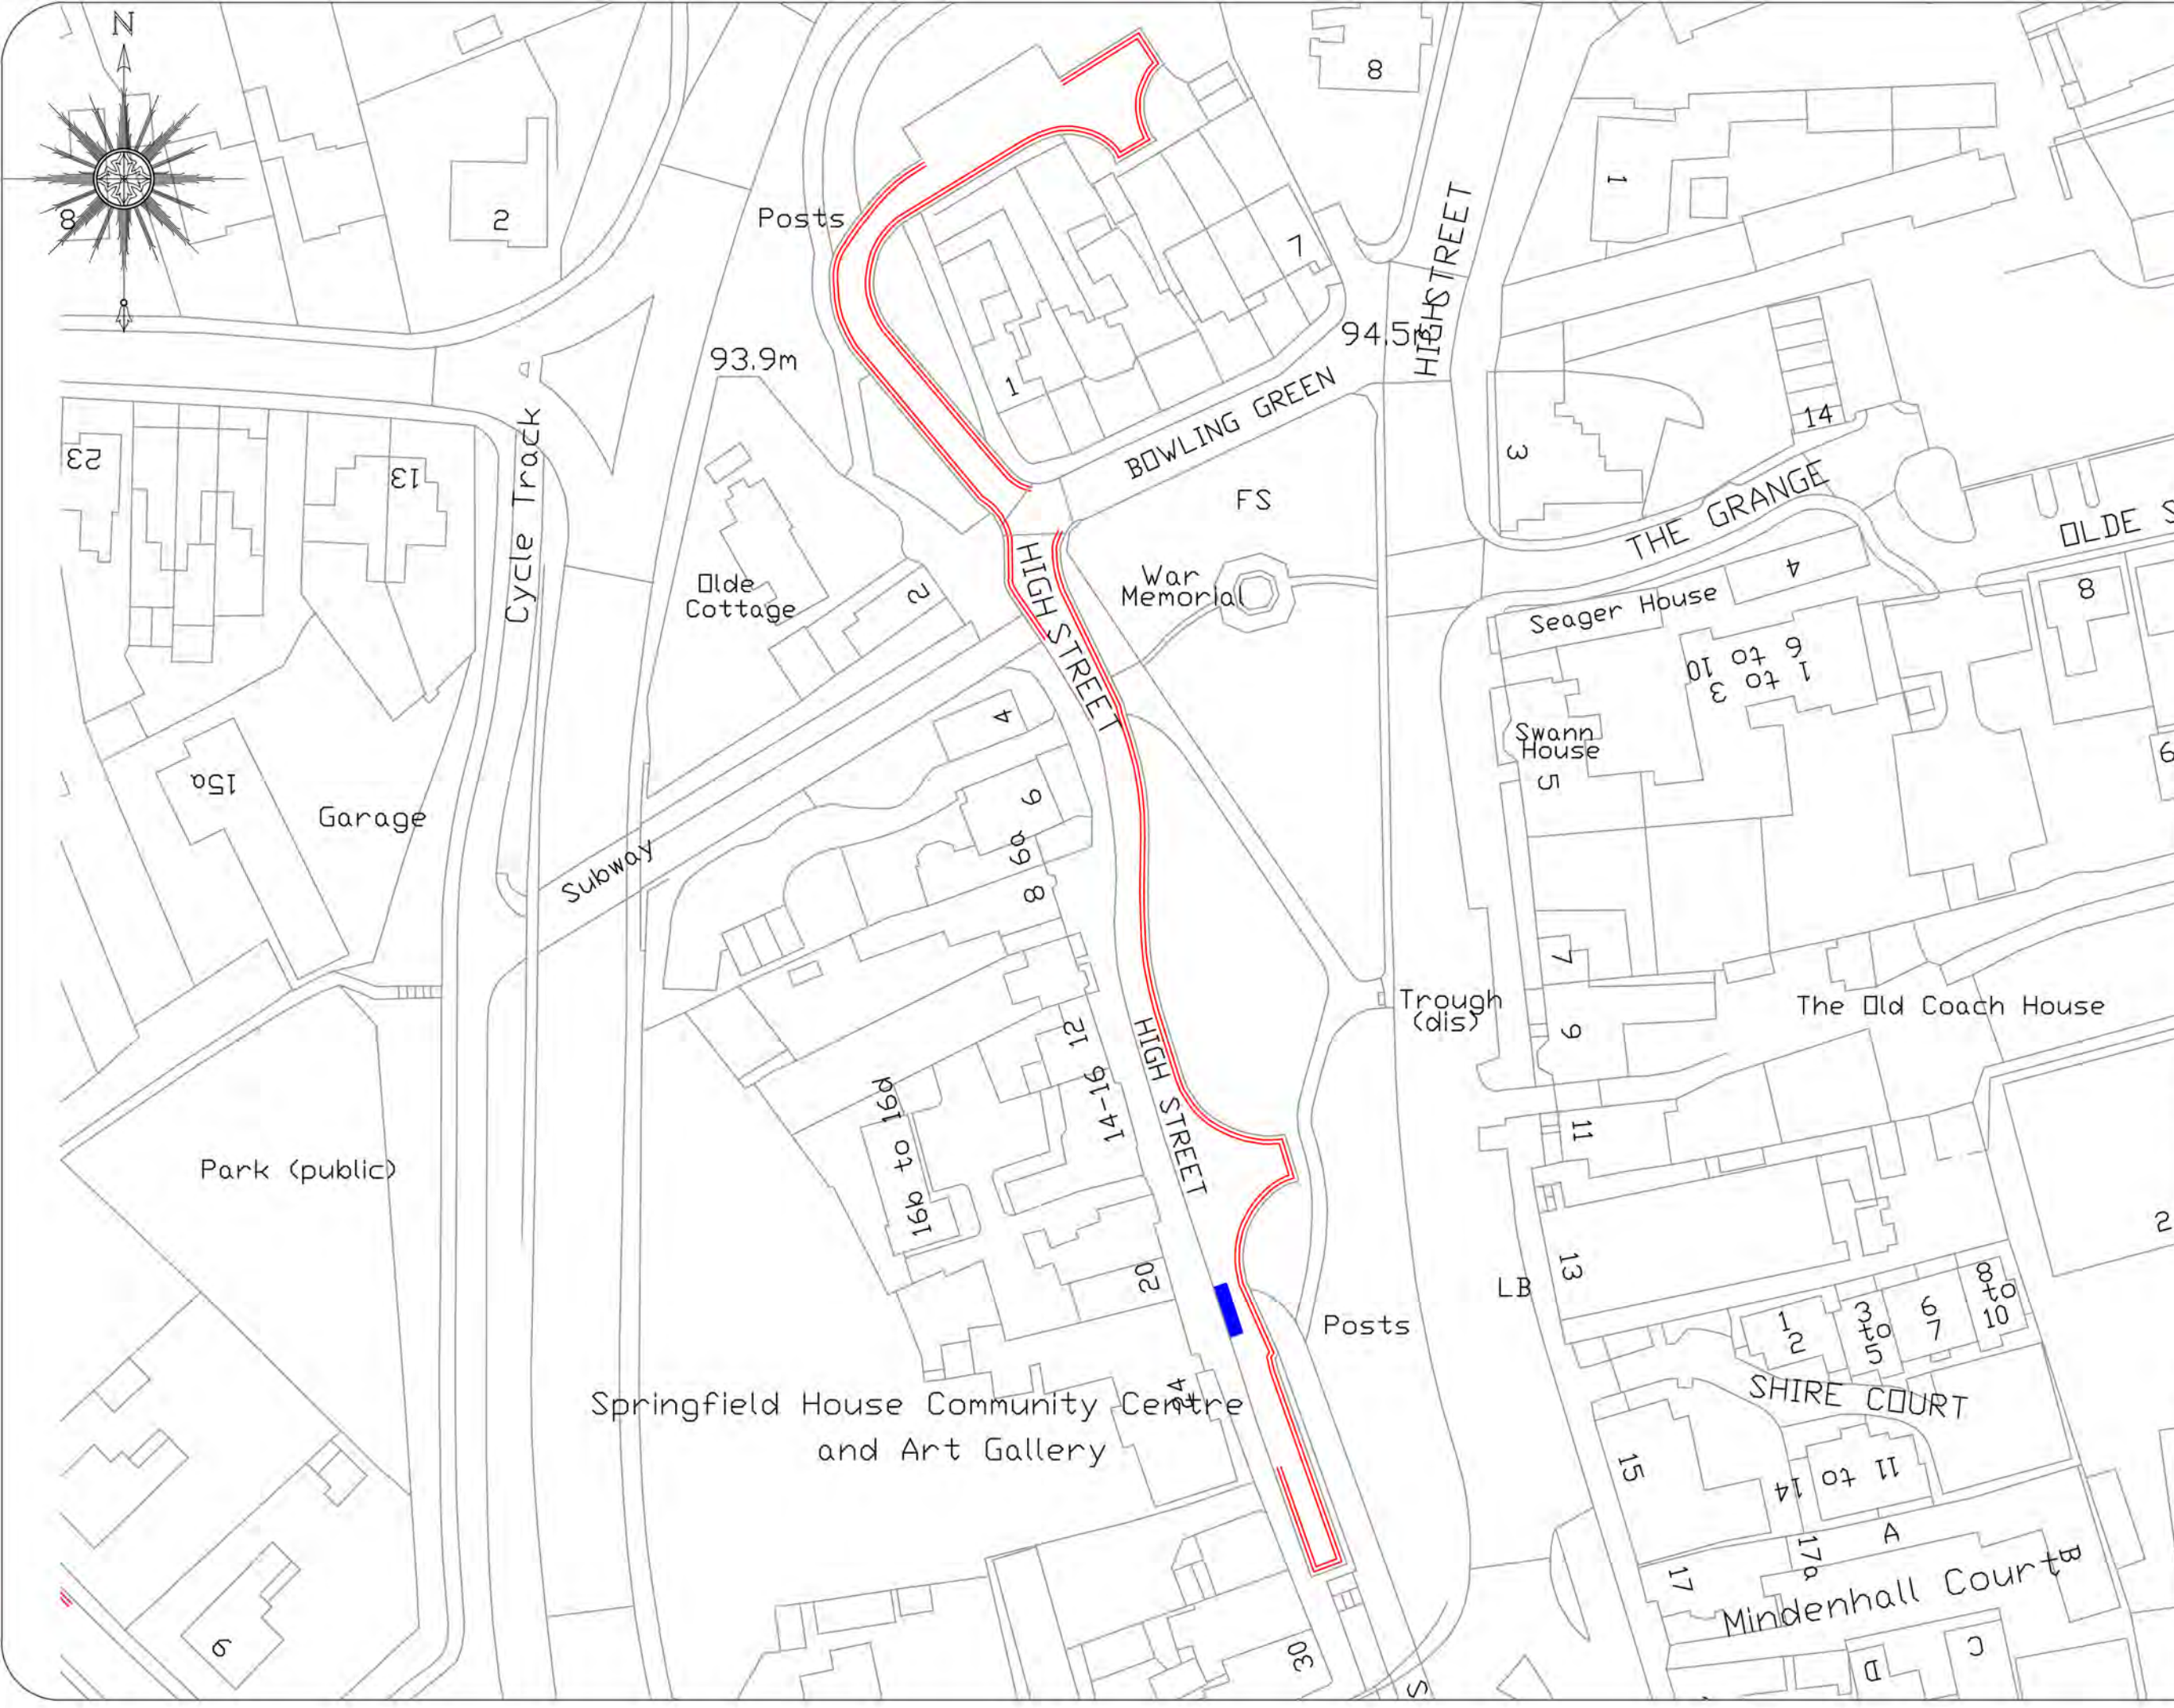

Key

- Proposed double yellow lines
- Proposed disabled parking bay

Note: only new or changed parking restrictions are shown

no.	Revision	Date:
STEVENAGE BOROUGH COUNCIL Zayd al Jawad Asst. Director, Planning and Regulation Daneshill House, Danestrete, Stevenage, Herts, SG1 1HN. Telephone: (01438) 242242		

PROJECT:
Old Town

DRAWING:
High Street
(Bowling Green)

DRAWN BY: LA	CHECKED: RW
DATE: 20/09/2022	
SCALE: 1:750	
DRAWING NUMBER: TPE/03/22-8/11	



Key

|| Proposed double yellow lines

Note: only new or changed parking restrictions are shown

no:	Revision	Date:
STEVENAGE BOROUGH COUNCIL Zayd al Jawad Asst. Director, Planning and Regulation Daneshill House, Danestrete, Stevenage, Herts, SG1 1HN. Telephone: (01438) 242242		

PROJECT: Old Town

DRAWING: Gates Way

DRAWN BY	CHECKED
LA	RW

DATE: 20/09/2022

SCALE: 1:500

DRAWING NUMBER: TPE/03/22-8/12



Key
 Proposed double yellow lines

Note: only new or changed parking restrictions are shown

no.	Revision	Date:
STEVENAGE BOROUGH COUNCIL Zayd al Jawad Asst. Director, Planning and Regulation Daneshill House, Danestrete, Stevenage, Herts, SG1 1HN. Telephone: (01438) 242242		

PROJECT:
Old Town


DRAWING:
Woolners Way,
Green Street

DRAWN BY: LA	CHECKED: RW
-----------------	----------------

DATE: 20/09/2022

SCALE: 1:500

DRAWING NUMBER: TPE/03/22-8/13

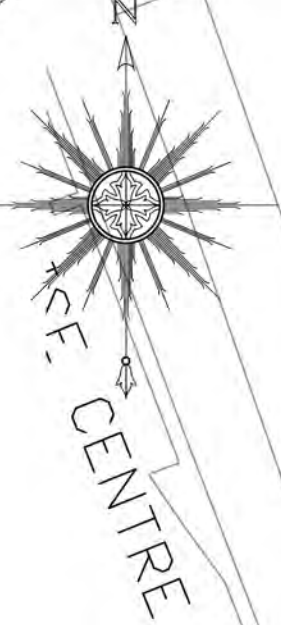

Proposed
double
yellow lines

no: Revision Date:

PROJECT:
Old Town

DRAWN BY: LA
CHECKED: RW

SCALE: 1:500

DRAWING NUMBER: TPE/03/22-8/14



Key

Proposed
double
yellow lines

Note: only new
or changed
parking
restrictions
are shown

no:RevisionDate:

STEVENAGE BOROUGH COUNCIL

Zayd al Jawad
Asst. Director, Planning and Regulation
Daneshill House,
Danestrete,
Stevenage,
Herts, SG1 1HN.
Telephone: (01438) 242242

PROJECT:

Old Town

DRAWING:

Essex Road

DRAWN BY:

LA

CHECKED:

RW

DATE:

20/09/2022

SCALE:

1:500

DRAWING
NUMBER:

TPE/03/22-8/15