


Proposed yellow lines on Wansbeck Close

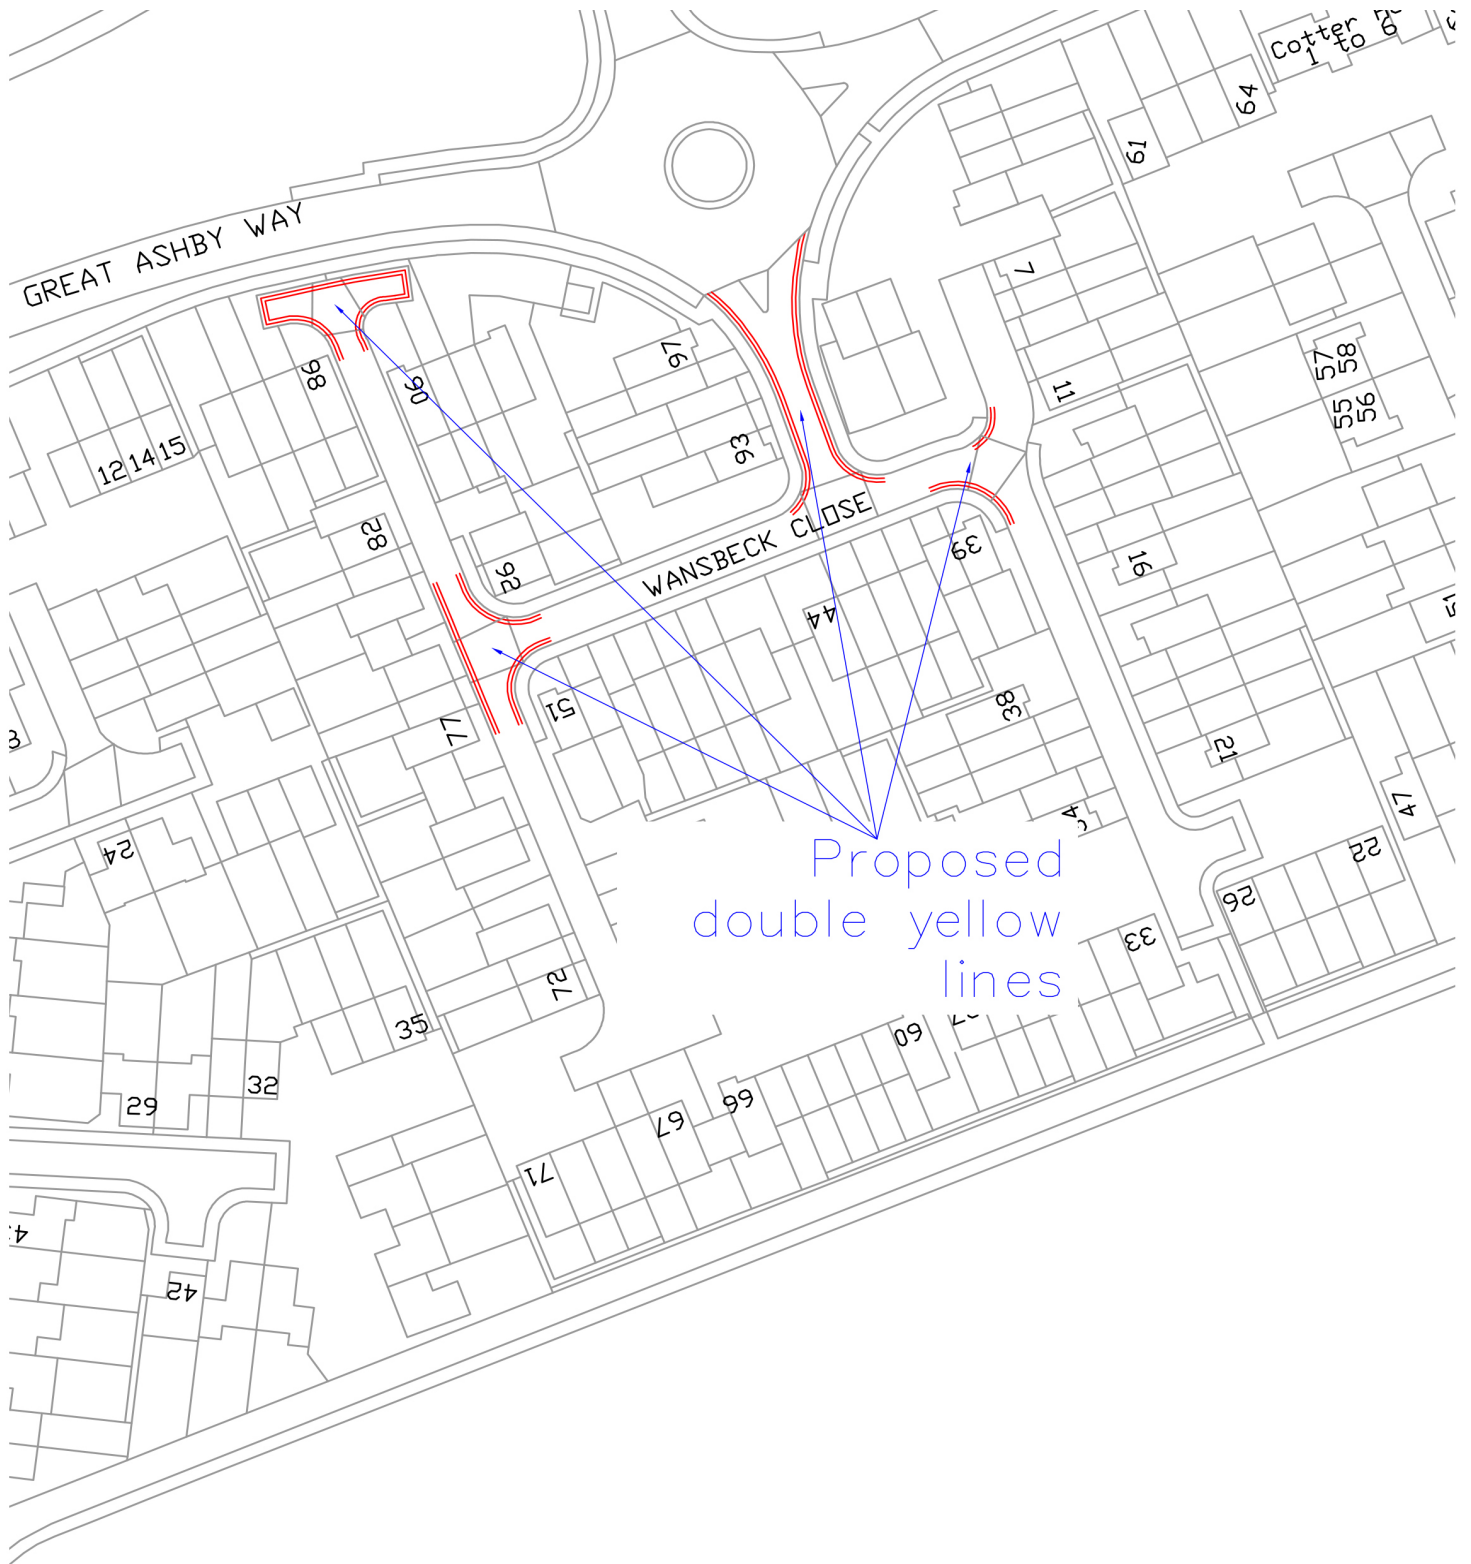

Proposed
double yellow
lines

STEVENAGE BOROUGH COUNCIL Zayd Al-Jawad Assistant Director, Planning and Regulation Daneshill House, Danestrete, Stevenage, Herts, SG1 1HN. Telephone: (01438) 242242	PROJECT: Woodfield		DRAWING: Proposed parking restrictions in Wansbeck Close		REV 1 NOV 2021	
	DATE: 16-09-2021		DRAWN BY: LA	CHECKED: PJH	SCALE: 1:1000	no: Revision Date:
						DRAWING NUMBER: TPE/03/21-2/02