


Plan - Corev's Mill Lane Proposed Pav and Display and Double Yellow Lines

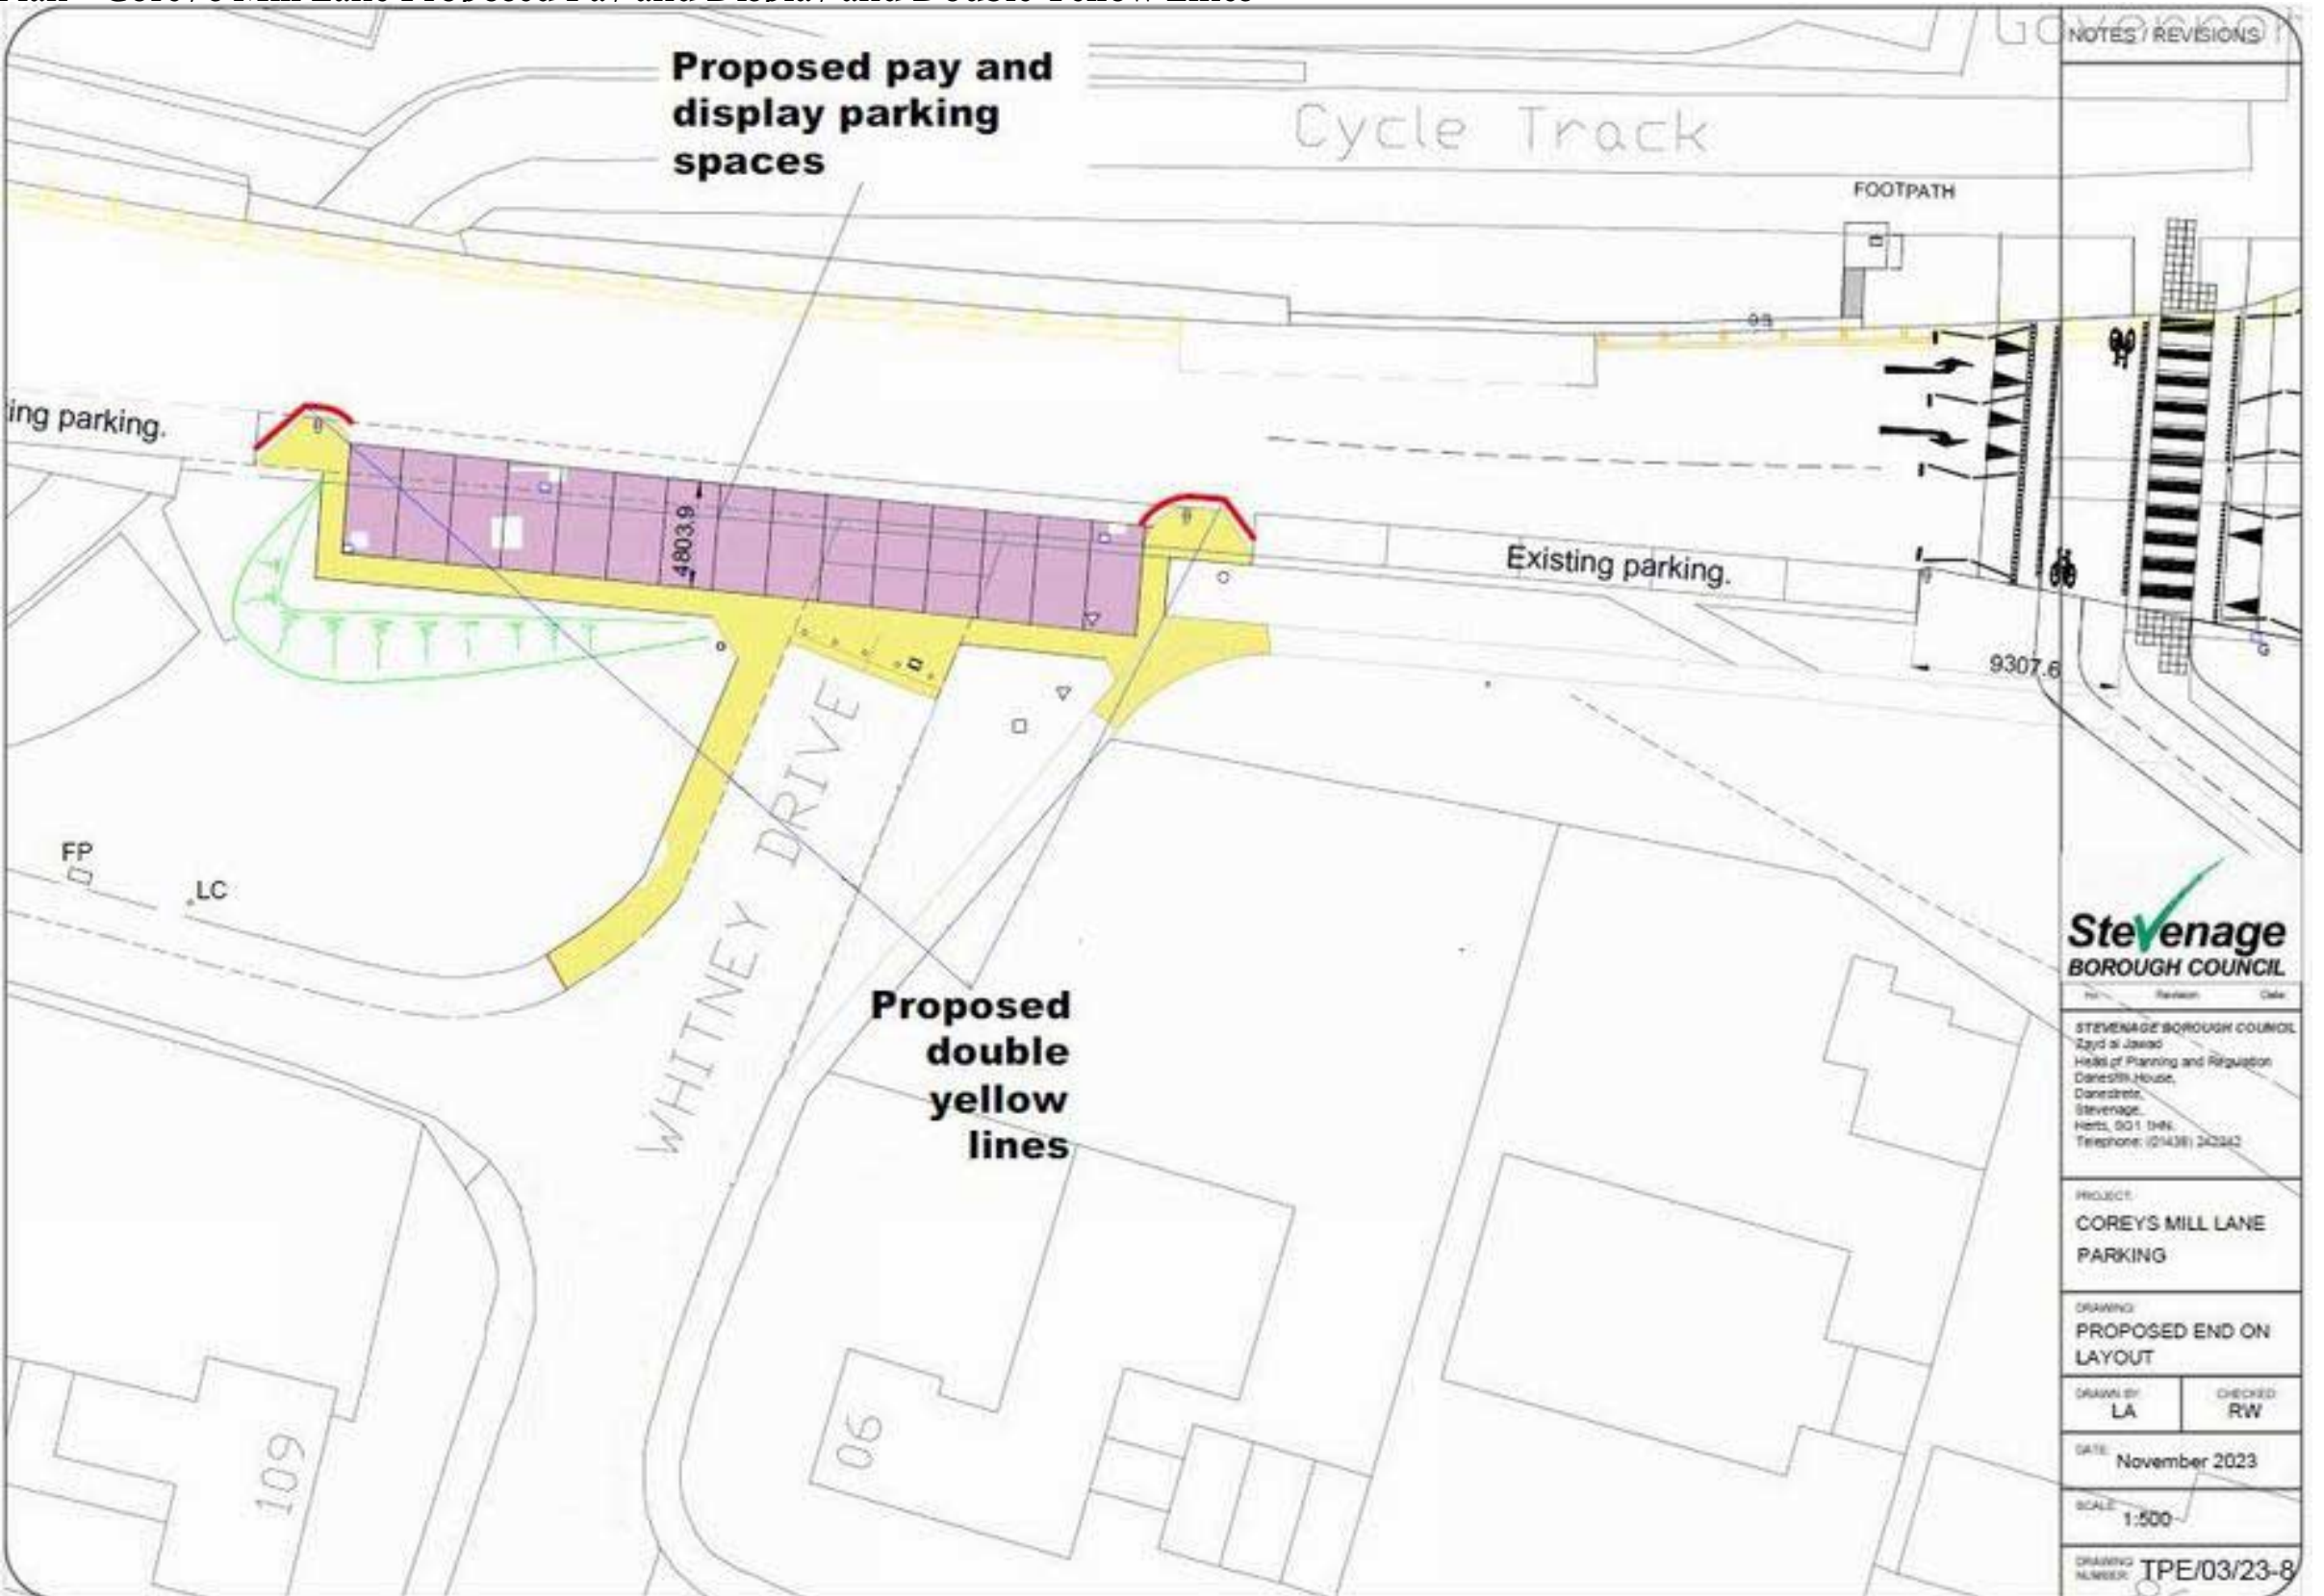

Proposed pay and display parking spaces

Cycle Track

FOOTPATH

ing parking.

Existing parking.

9307.6

WHITNEY DRIVE

Proposed double yellow lines

NOTES / REVISIONS

Stevenage
BOROUGH COUNCIL

STEVENAGE BOROUGH COUNCIL
23rd St James
Halls of Planning and Regulation
Danehill House,
Danehill,
Stevenage,
Herts, SG1 1AA.
Telephone: (01438) 242342

PROJECT:
COREY'S MILL LANE
PARKING

DRAWING:
PROPOSED END ON
LAYOUT

DRAWN BY: LA CHECKED: RW

DATE: November 2023

SCALE: 1:500

DRAWING NUMBER: TPE/03/23-8

109

05

FP

LC