


Plan - Hydean Way and Lower Sean (Restriction of Waiting)

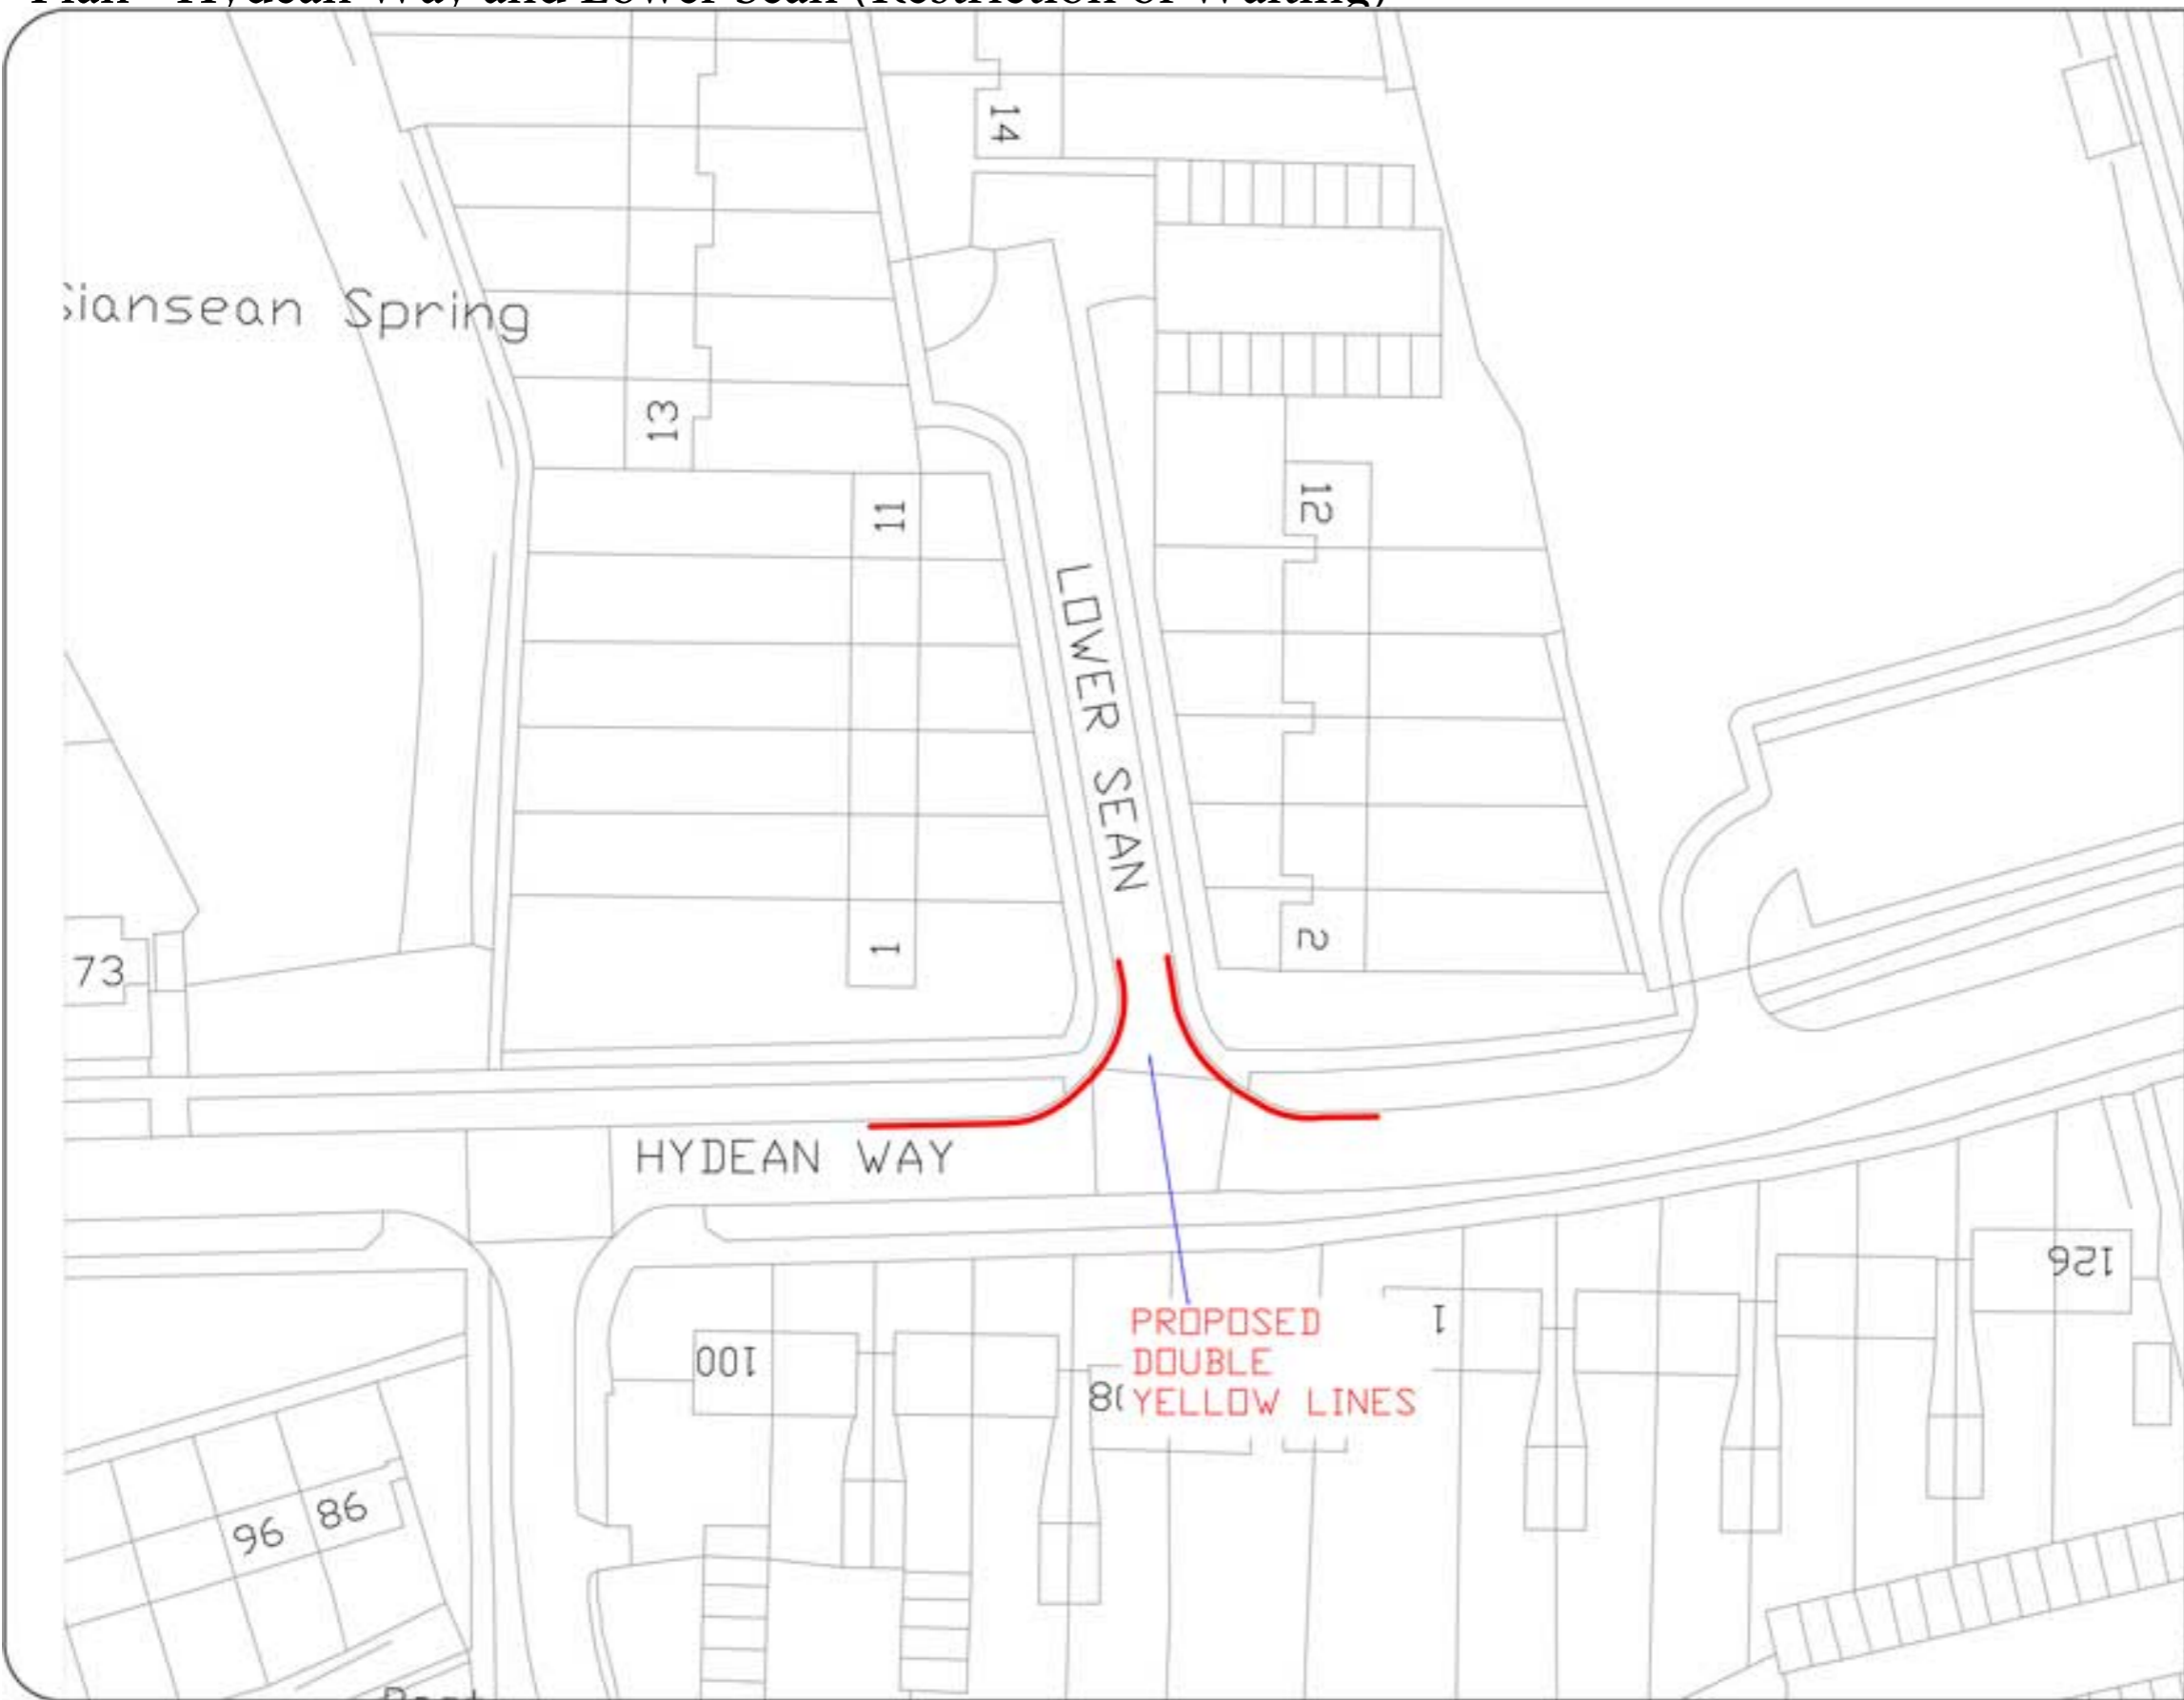

NOTES / REVISIONS

Proposed double yellow lines



No. Revision Date

STEVENAGE BOROUGH COUNCIL
Zayd al-Jawad
Asst. Director, Planning and Regulation
Danehill House,
Slovenage,
Herts, SG1 1HN
Telephone: (01438) 242242

PROJECT
LOWER SEAN

DRAWING
LOWER SEAN

DRAWN BY: DN
CHECKED: LA

DATE: 05/06/2023

SCALE: 1:500

DRAWING NUMBER: TPE03/23-1/01