



Plan - Disabled person's parking places - London Road

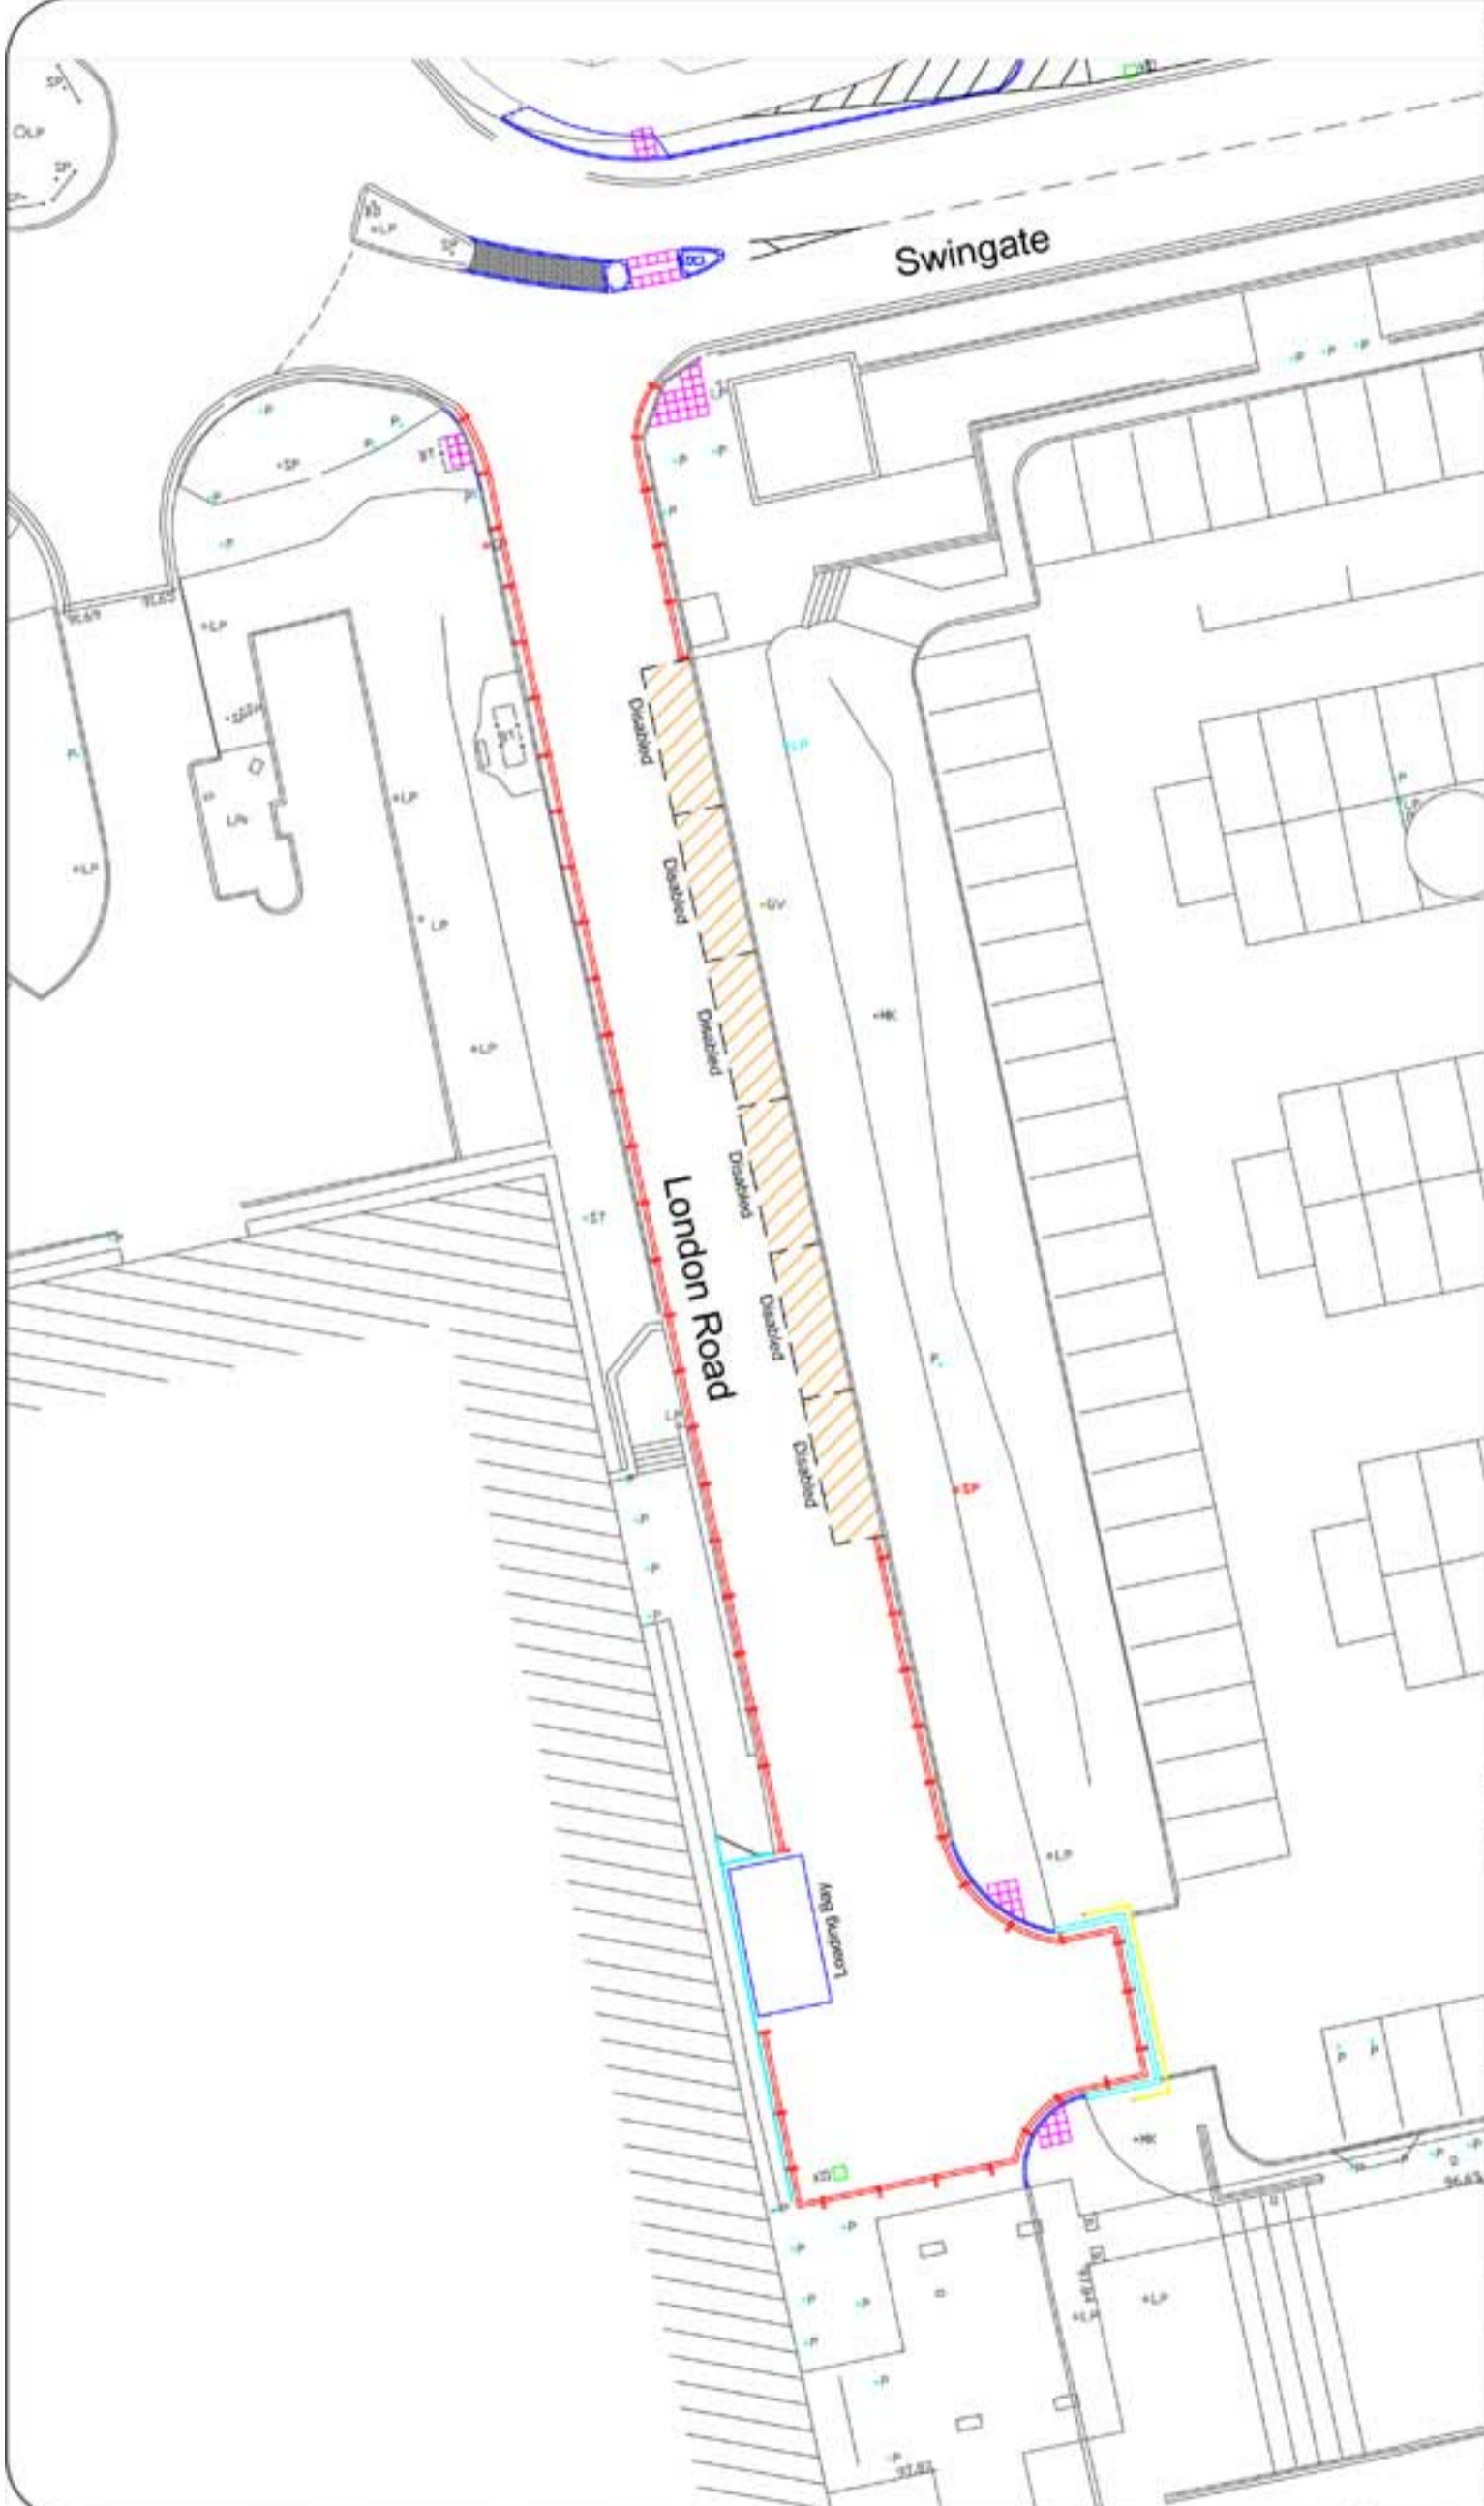

NOTES / REVISIONS

 Proposed Disabled persons parking places max stay 3 hours



STEVENAGE BOROUGH COUNCIL
 Zayd Al-Jawad
 Assistant Director
 Daneshill House,
 Daneshill,
 Stevenage,
 Herts, SG1 1HN,
 Telephone: (01438) 242242

PROJECT:
 London Road

DRAWING:
 Proposed Disabled parking bays - max stay 3hr

DRAWN BY: LA	CHECKED DN
-----------------	---------------

DATE:
06-06-23

SCALE:
1:250

DRAWING NUMBER:
TPE/03/23-4/01