


Existing Electric Vehicles' Parking Bays At All Times with requirement Pay and Display Parking Bays 8am-6pm Mon-Sat made into Electric Vehicles' Bays At All Times with no requirement to Pay and Display

Existing Pay and Display Parking Bays 8am-6pm Mon-Sat

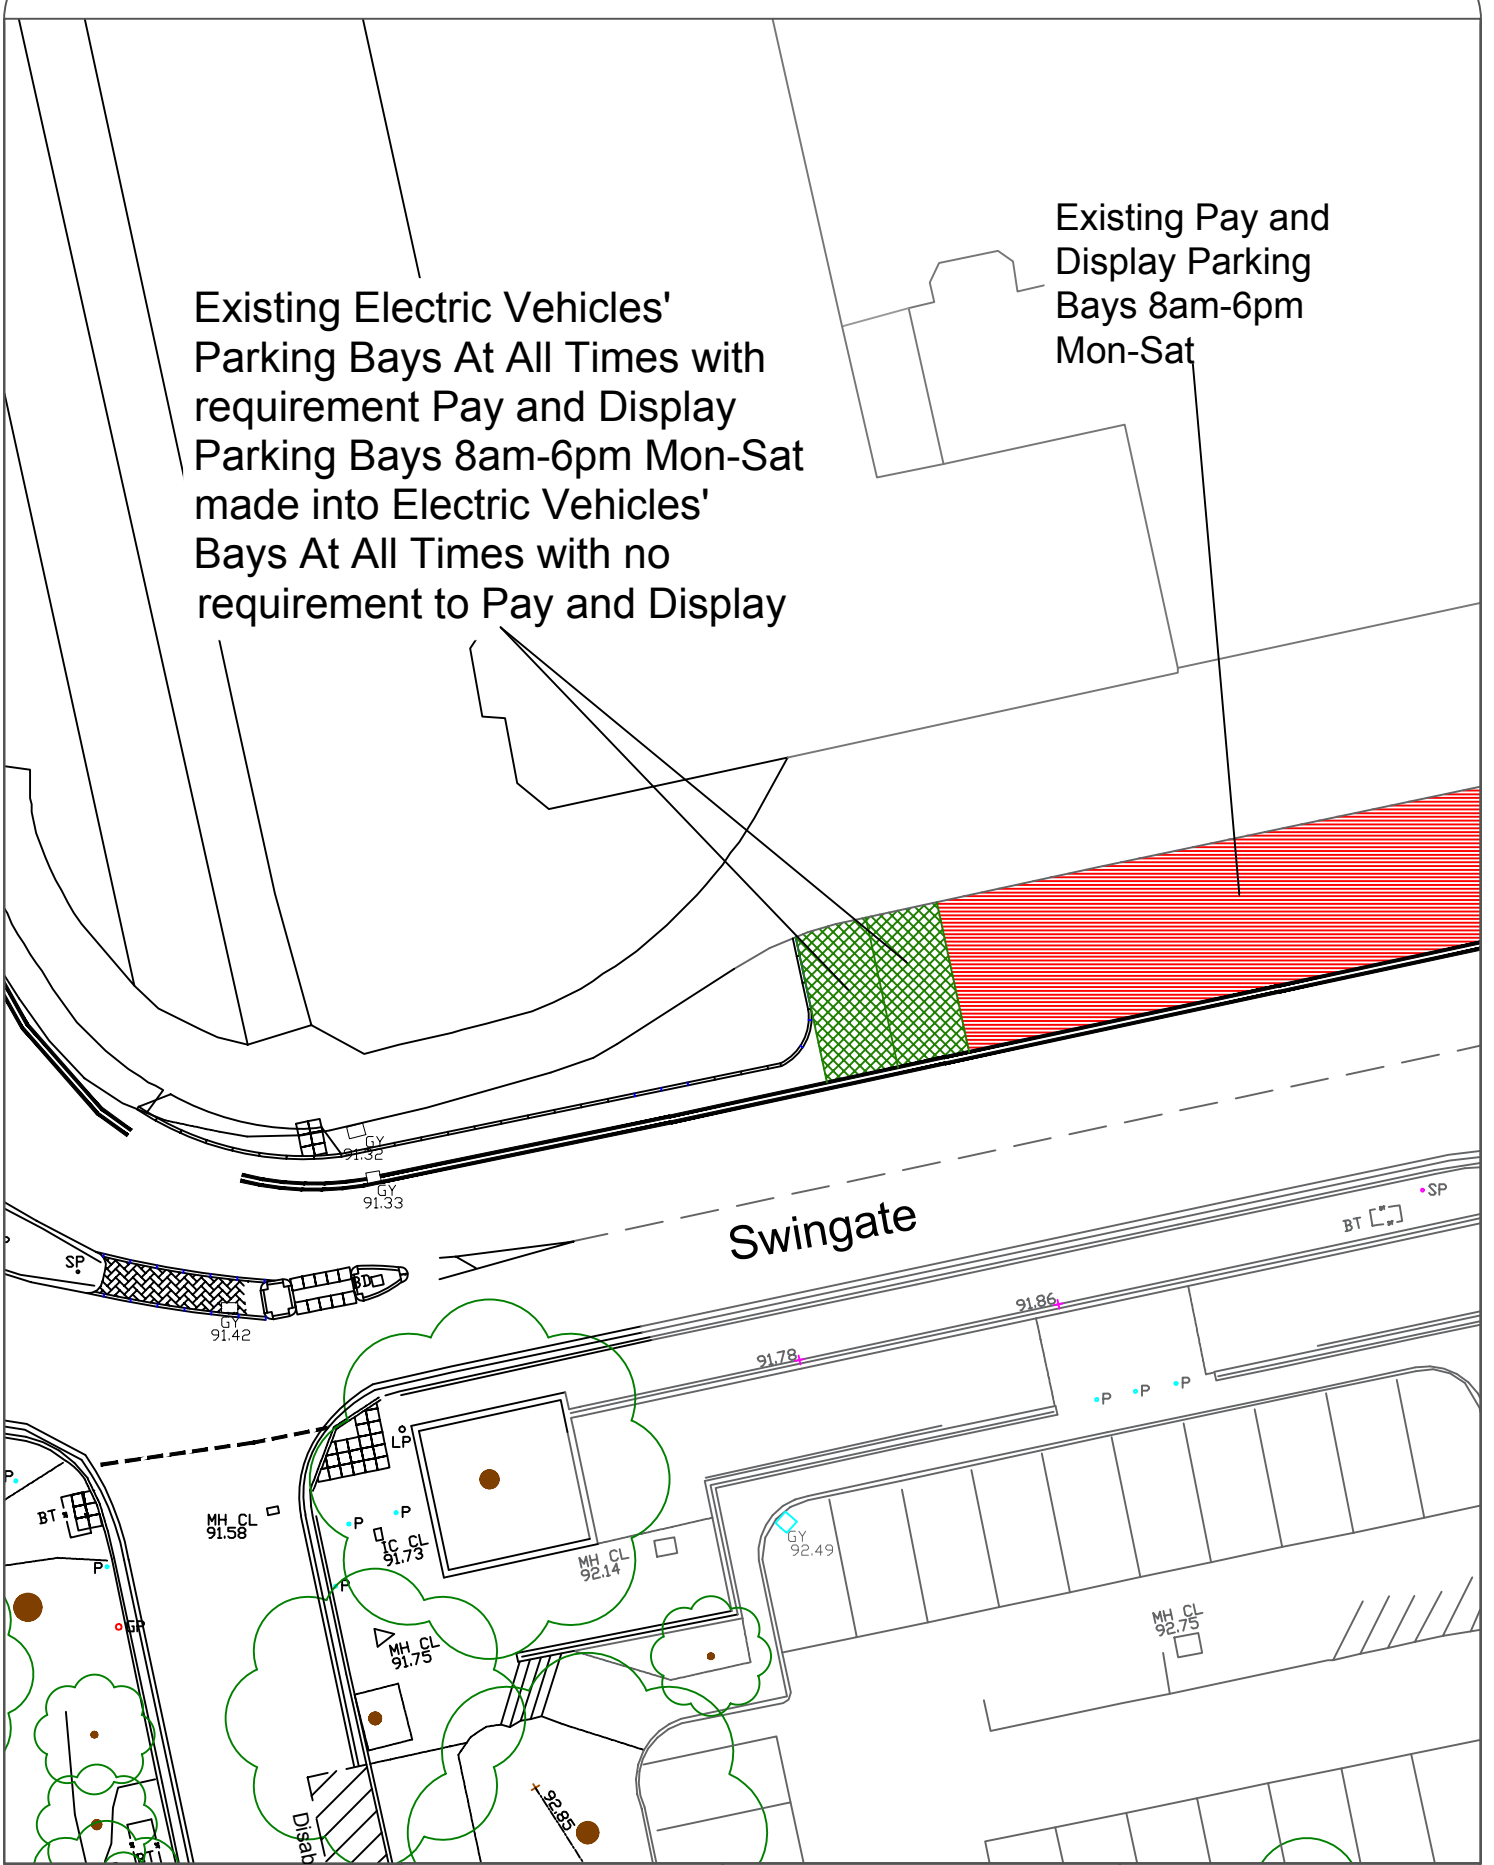

STEVENAGE BOROUGH COUNCIL  
 Zayd Al-Jawad  
 Head of Planning and Engineering  
 Daneshill House,  
 Danestrete,  
 Stevenage,  
 Herts, SG1 1HN.  
 Telephone: (01438) 242242

PROJECT:  
**On Street Electric  
 Vehicle Charging**

DRAWING:  
**Proposed Electric Vehicles' Pay  
 by Phone Parking Bays**

no:                      Revision                      Date:

DATE:  
**September 2021**

DRAWN BY:  
**LA**

CHECKED:  
**PJH**

SCALE:  
**1:250 at A4**

DRAWING  
 NUMBER: **TPE/03/21-1/01**