


Proposed Double Yellow Lines at Wansbeck Close

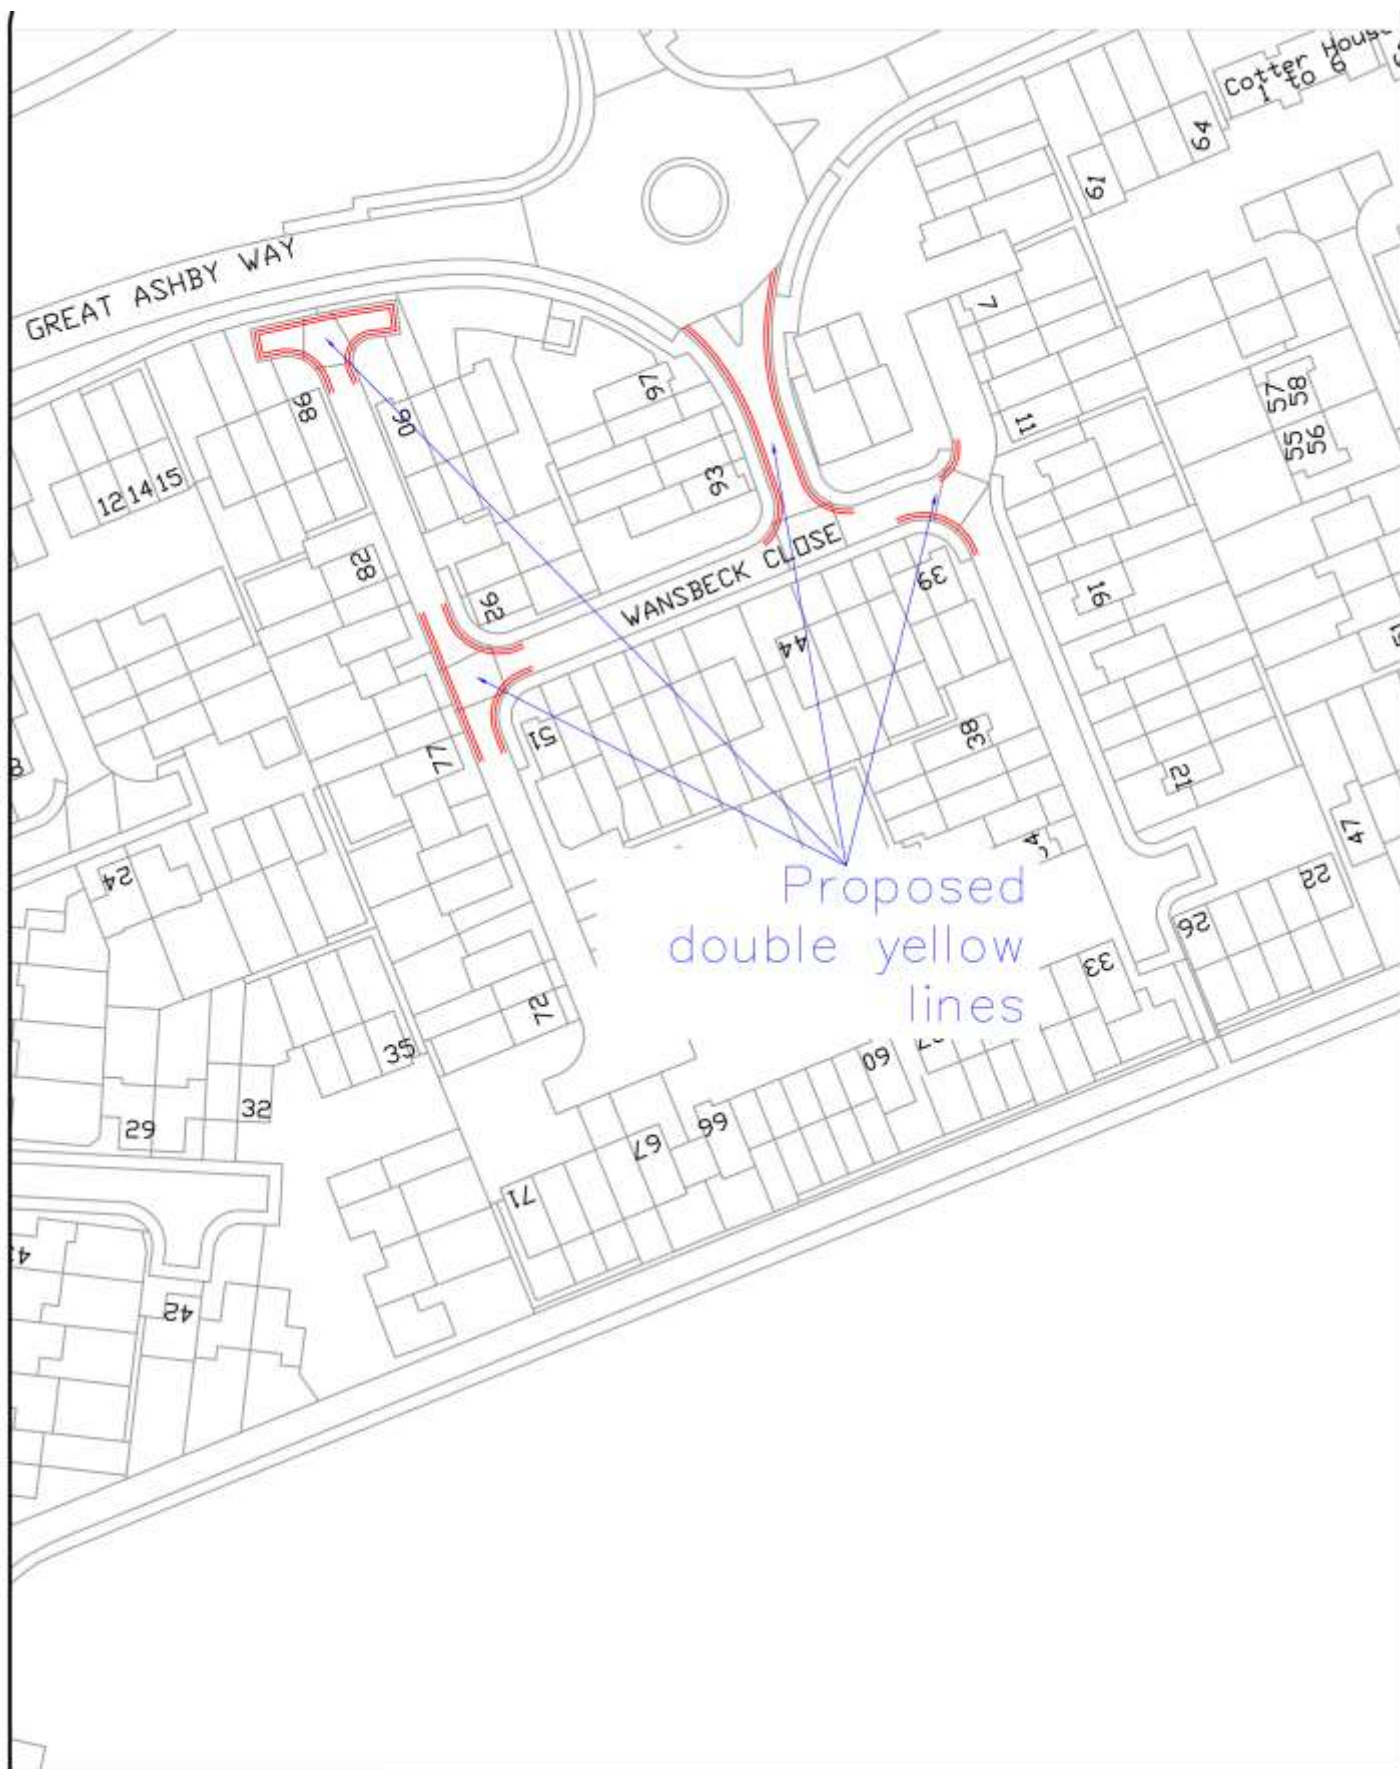

STEVENAGE BOROUGH COUNCIL Zayd Al-Jawad Assistant Director, Planning and Regulation Daneshill House, Danestrete, Stevenage, Herts, SG1 1HN. Telephone: (01438) 242242	PROJECT: Woodfield	DRAWING: Proposed parking restrictions in Wansbeck Close	REV 1	NOV 2021
	DATE: 16-09-2021	DRAWN BY: LA	CHECKED: PJH	SCALE: 1:1000
DRAWING NUMBER: TPE/03/21-2/02		no: Revision Date:		