


Plan of Sish Lane / Titmus Close showing location of proposed/existing double yellow lines

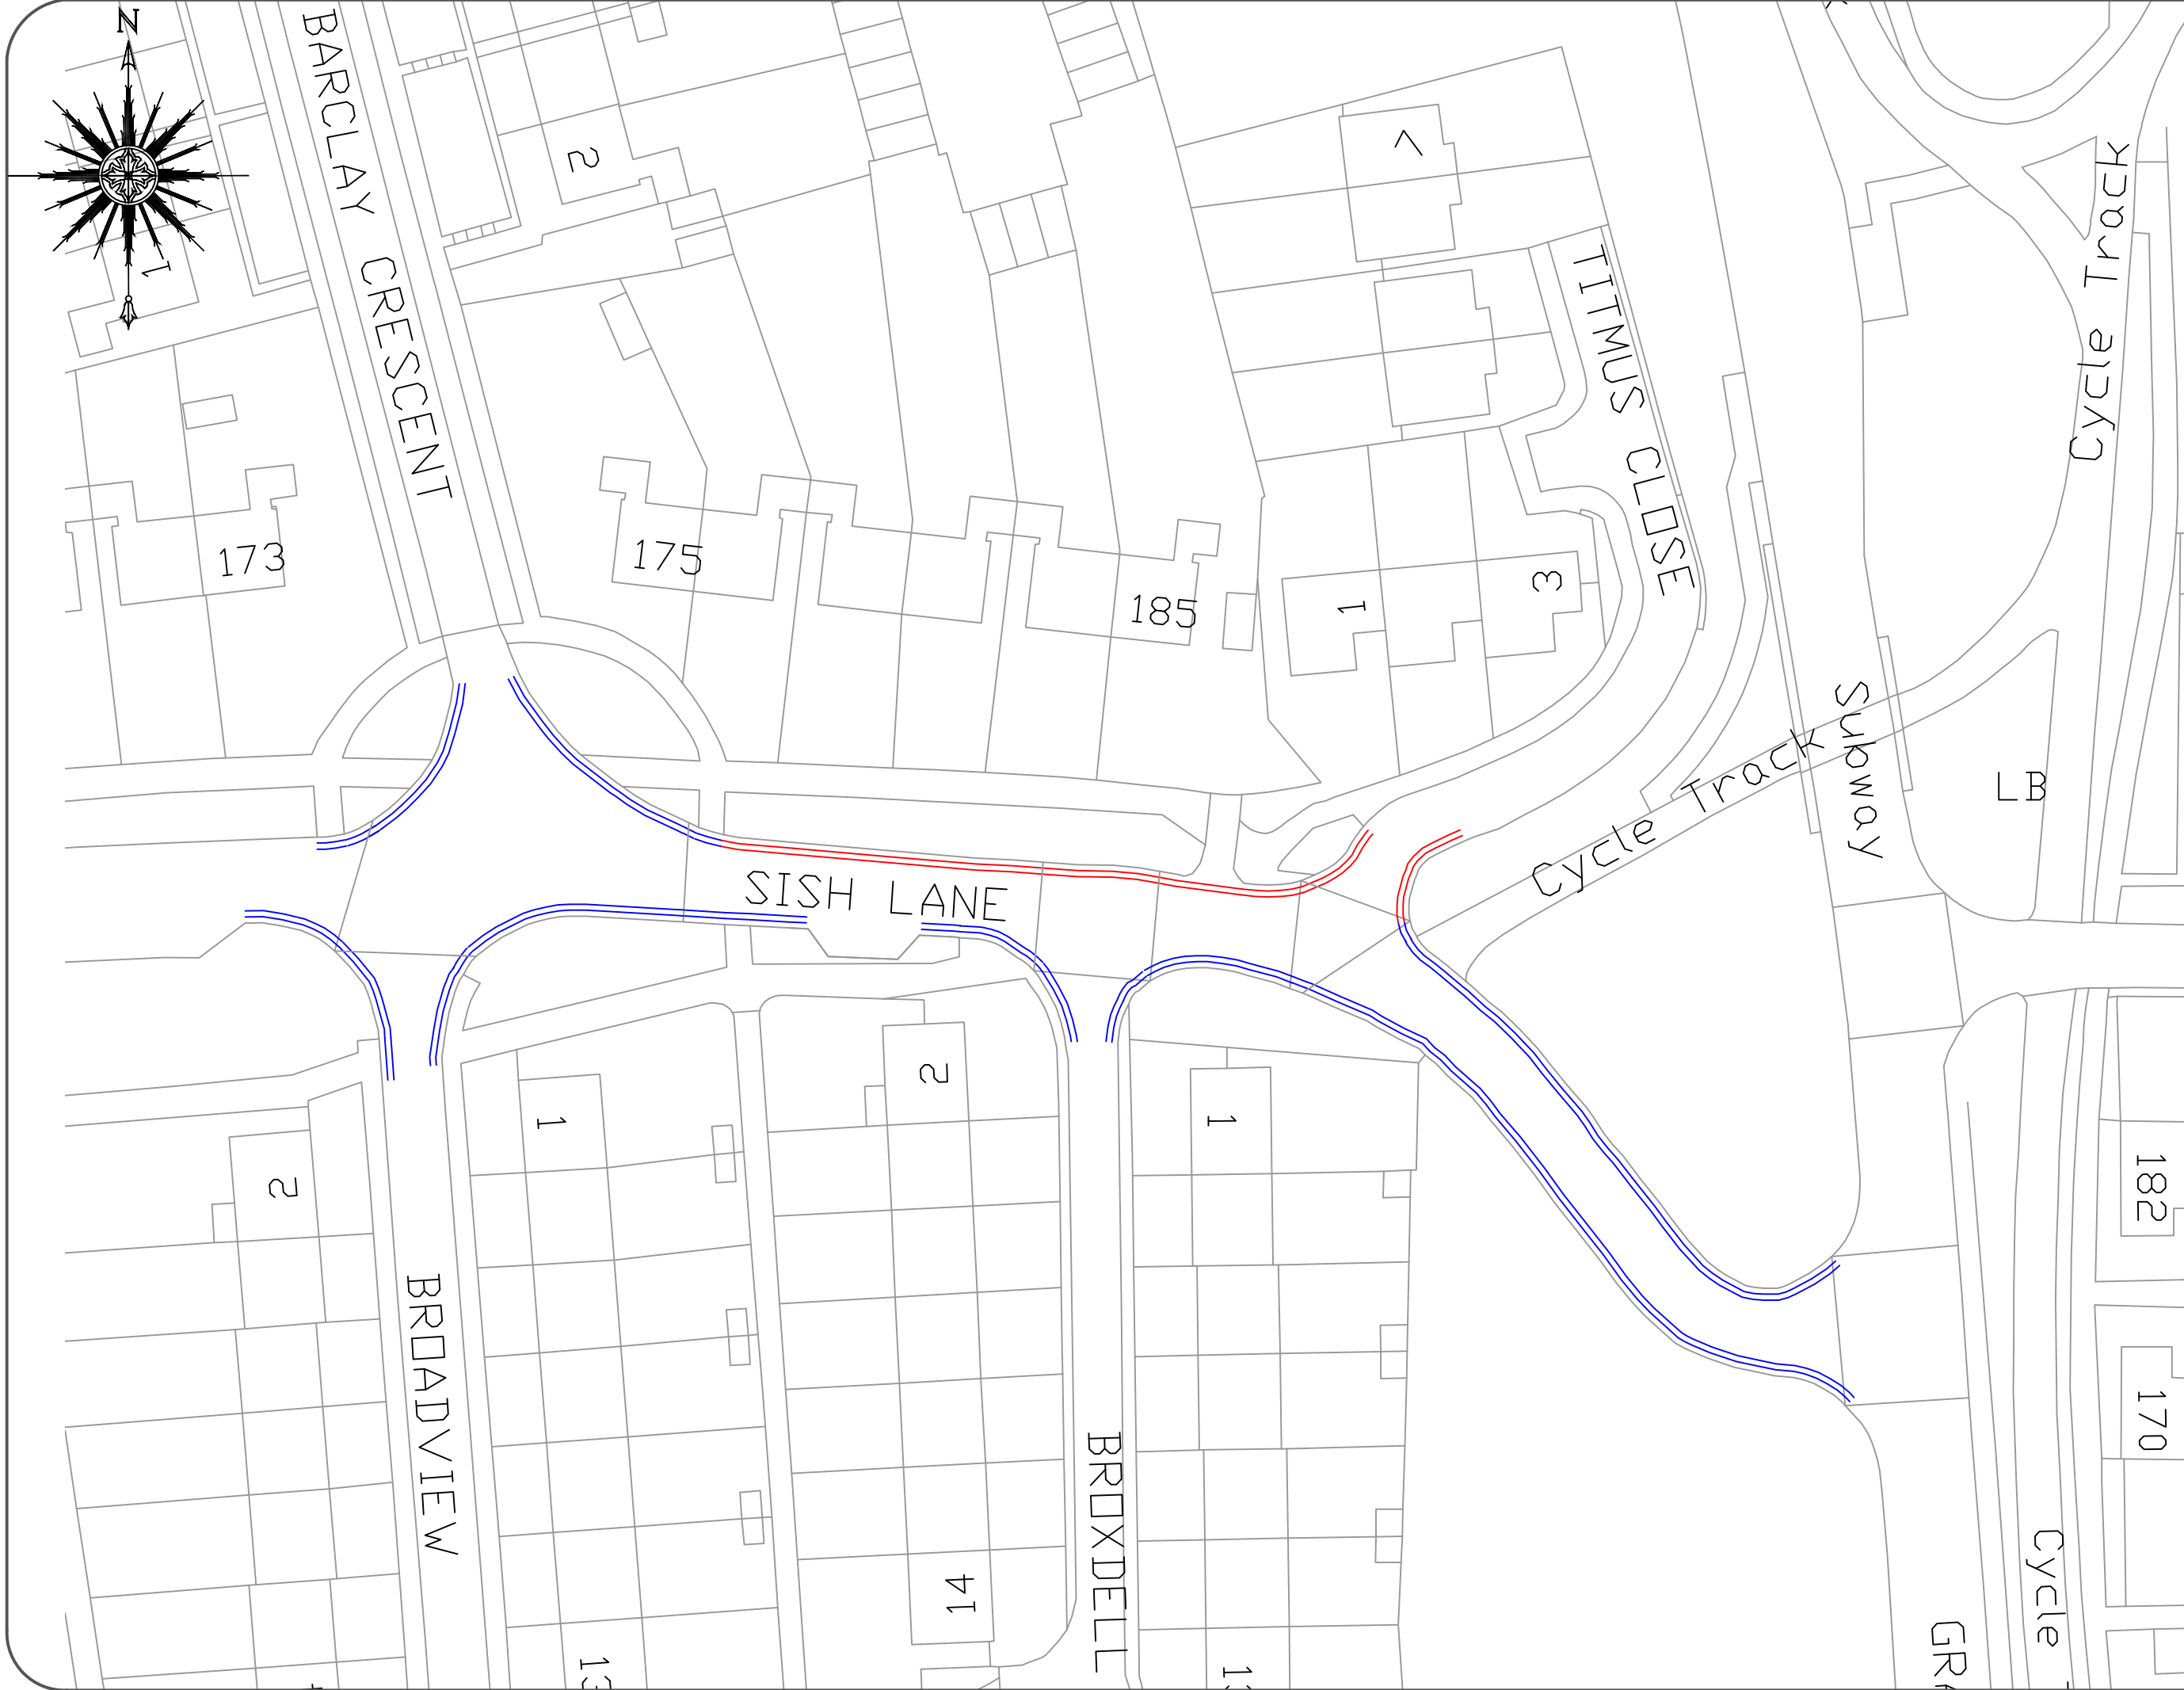

Key

- Proposed double yellow lines
- Existing double yellow lines

no:	Revision	Date:
STEVENAGE BOROUGH COUNCIL Alex Robinson Asst. Director, Planning and Regulation Daneshill House, Danestrete, Stevenage, Herts, SG1 1HN. Telephone: (01438) 242242		
PROJECT: Broxdell/Sish Lane road safety		
DRAWING: Sish Lane		
DRAWN BY: LA	CHECKED: RW	
DATE: August 2025		
SCALE: NTS		
DRAWING NUMBER: TPE/03/25-02/1		