


The Grange - Proposed double yellow lines

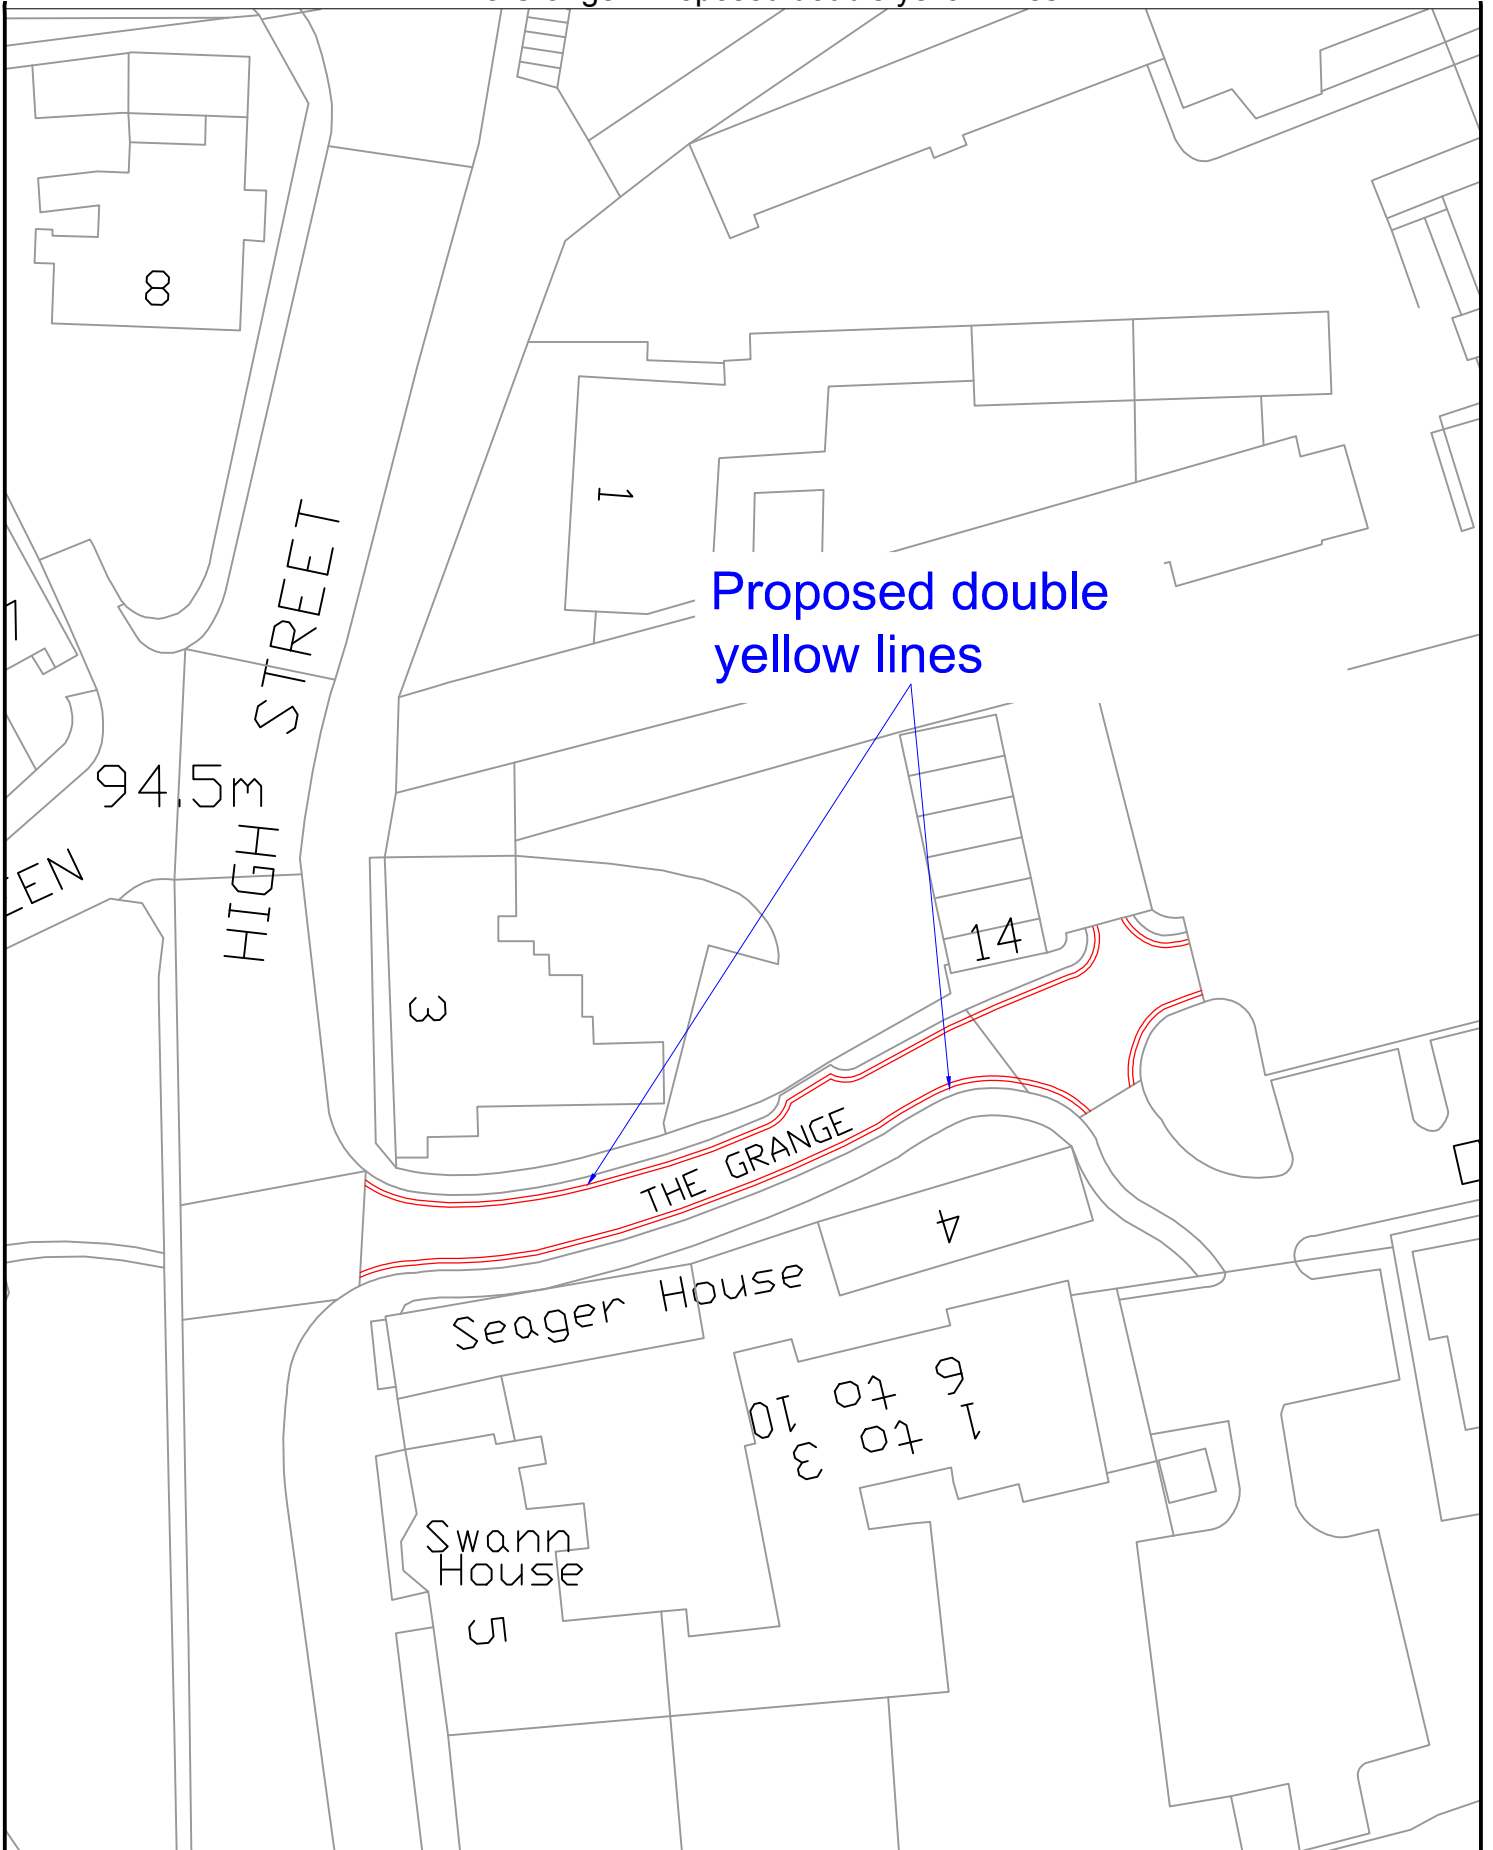

STEVENAGE BOROUGH COUNCIL  
 Zayd Al-Jawrd  
 Head of Planning and Engineering  
 Daneshill House,  
 Danestrete,  
 Stevenage,  
 Herts, SG1 1HN.  
 Telephone: (01438) 242242

PROJECT:  
 THE GRANGE

DRAWING:  
 Proposed parking restrictions  
 in The Grange

no:	Revision	Date:

DATE:  
 26-06-2020

DRAWN BY:  
 LA

CHECKED:  
 PJH

SCALE:  
 1:500

DRAWING NUMBER: TPE/03/20-02/A