


© Crown copyright and database rights 2016  
 Ordnance Survey 100019606  
 Use of this data is subject to terms and conditions.  
 You are not permitted to copy, sublicense,  
 distribute or sell any of this data to third parties in any form.  
 (This restriction may not apply to HCC and its  
 licenced contractors agents and partners.)


Appendix 2.  
 Bellway Homes and Miller Homes  
 Alternative proposal to  
 Stevenage 17, Stevenage 18 and  
 Stevenage 23 Creation and  
 extinguishment order.

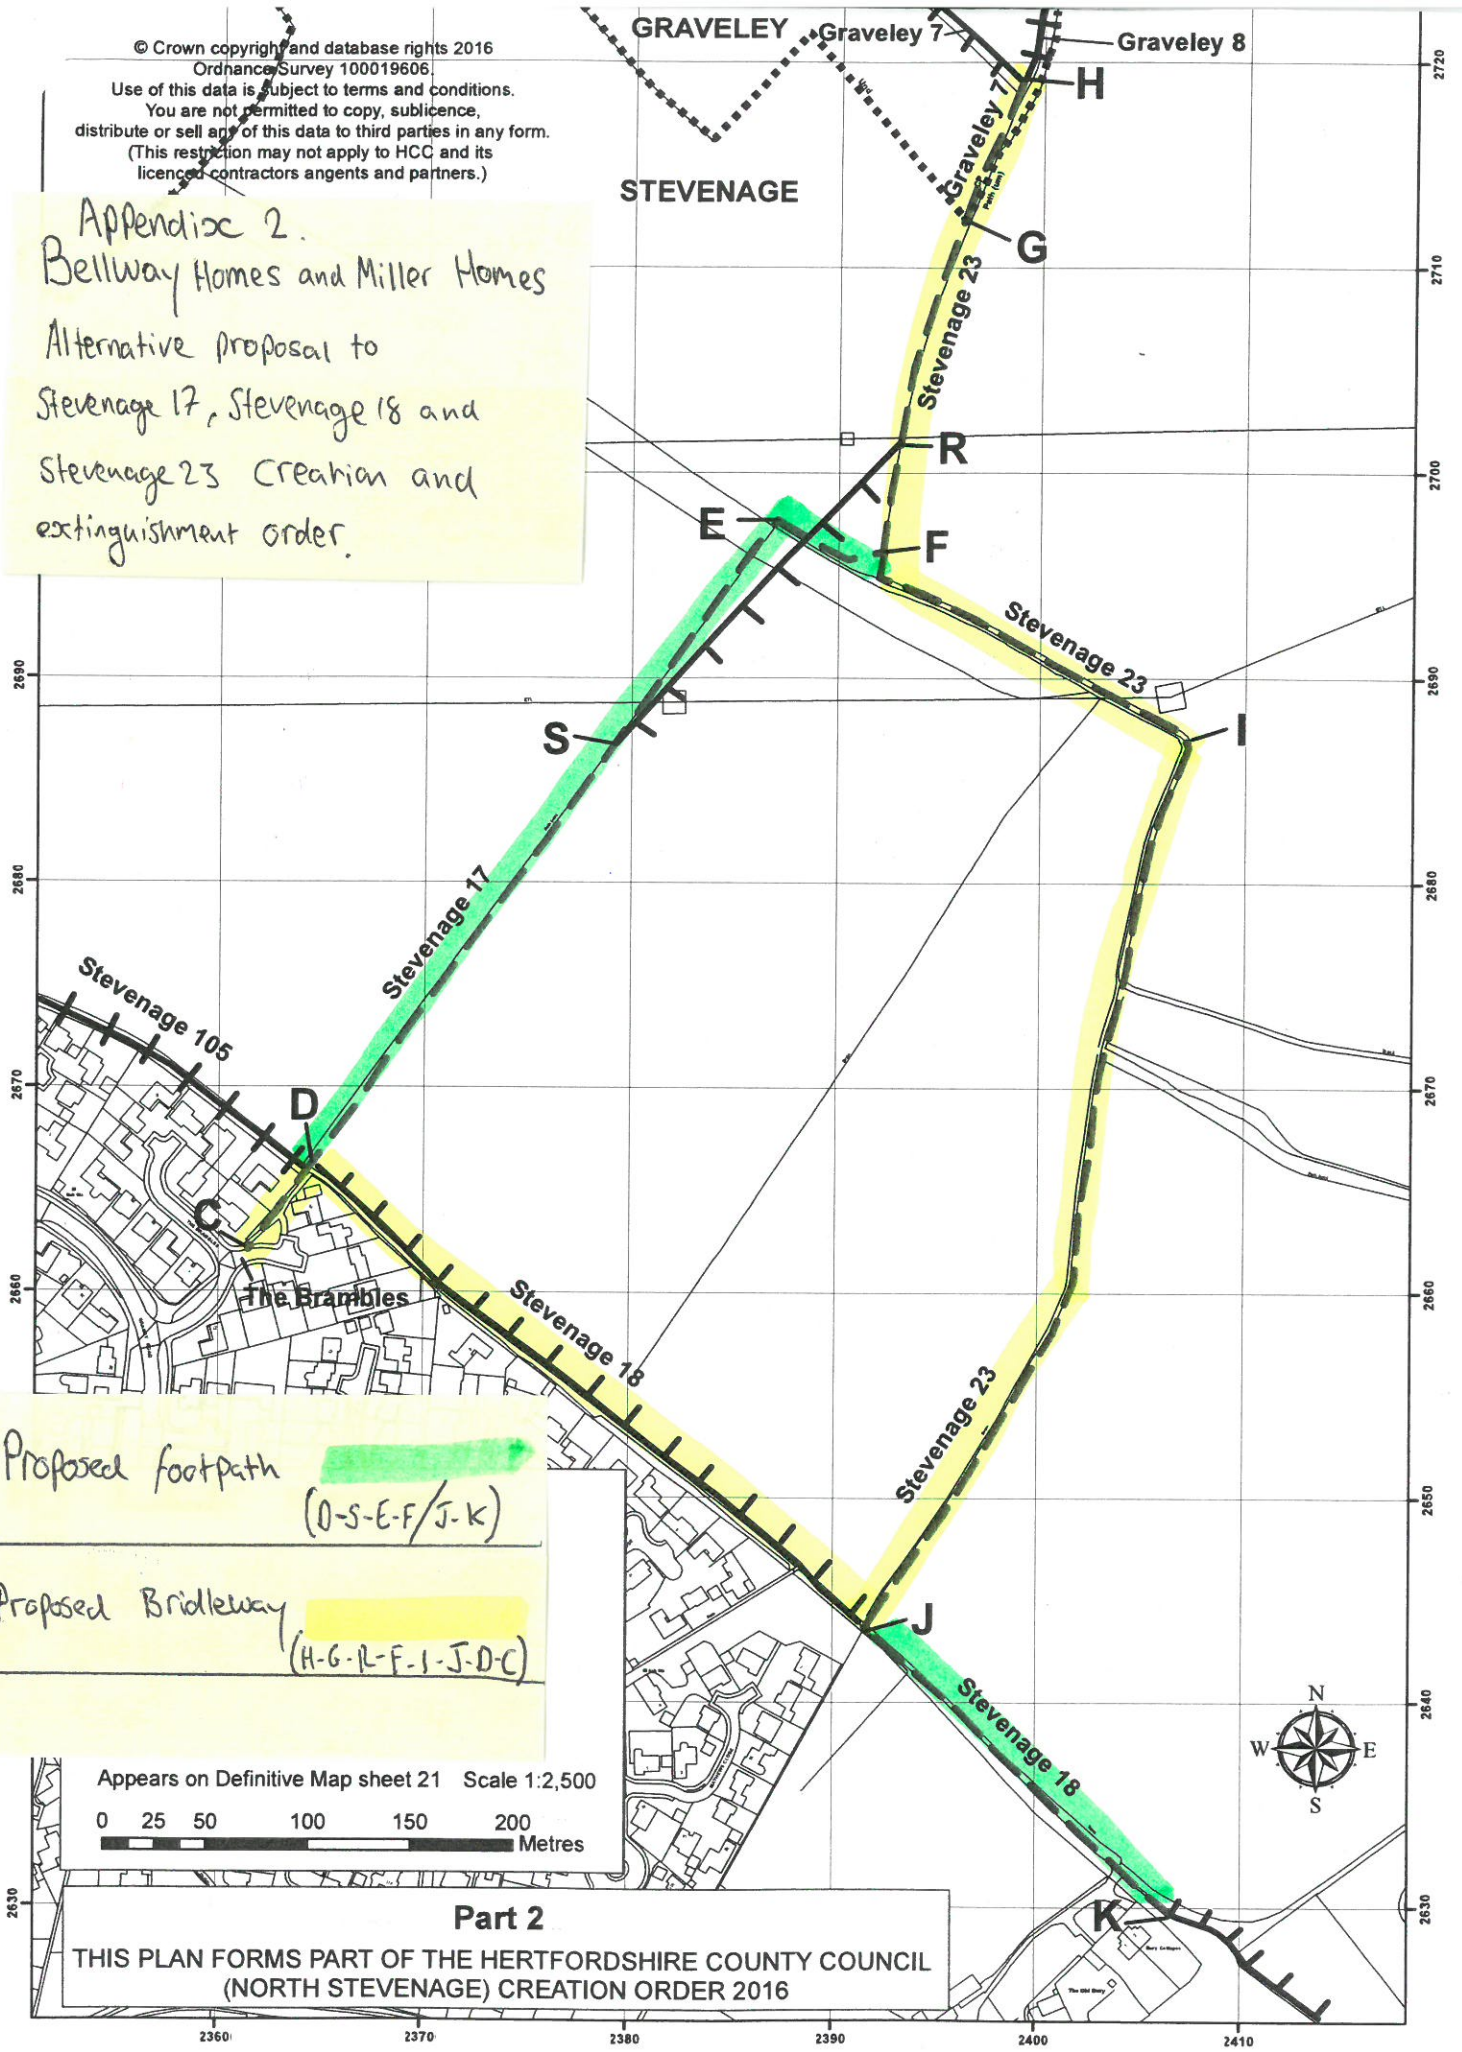

Proposed footpath  
 (O-S-E-F/J-K)

Proposed Brideway  
 (H-G-R-F-I-J-D-C)

Appears on Definitive Map sheet 21 Scale 1:2,500  
 0 25 50 100 150 200 Metres

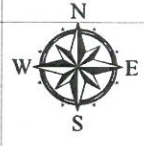

**Part 2**  
 THIS PLAN FORMS PART OF THE HERTFORDSHIRE COUNTY COUNCIL  
 (NORTH STEVENAGE) CREATION ORDER 2016