



Block 2 - Elevation 02
1 : 100

MATERIAL KEY

BALCONIES
 A1.0 Balcony - Champagne perforated panel to front and clear glass to sides
 A1.1 Ground floor amenity boundary - Champagne perforated panel to front and clear glass to sides
 A2.0 Balcony - Clear glass to front and Champagne perforated panel to sides



BRICKS
 B1.0 Light grey brick - Stretcher course
 B2.0 Mid grey brick - Stretcher bond
 B3.0 Striped brick coursing - 3 courses mid grey : 1 course light grey
 B3.1 Striped brick coursing - 3 courses light grey : 1 course mid grey
 B4.0 Buff brick - Stretcher course
 B5.0 Red/brown multi brick - Stretcher course
 B6.0 Striped brick coursing - 3 courses brown/red multi : 1 course buff
 B6.1 Striped brick coursing - 3 courses buff : 1 course brown/red multi

Note: Engineering bricks proposed above damp proof course (approx. up to 300mm) on all external brickwork walls. Colours to match brickwork above.

EXTERNAL DOORS
 D1.0 Metal frame glazed door - Champagne
 D1.1 Metal frame glazed door - Dark Grey
 D2.0 Metal louvre door - Champagne
 D2.1 Metal louvre door - Dark Grey
 D3.1 Metal frame door - Dark Grey
 D4.0 Doors/Windows to non-residential - Dark Grey

SUNDRIES
 T1.0 Canopy - Folded Metal - Champagne
 T1.1 Canopy - Folded Metal - Dark Grey
 T2.0 RWP/Hoppers - Champagne
 T2.1 RWP/Hoppers - Dark Grey
 T3.0 Profiled Metal Coping - Champagne
 T3.1 Profiled Metal Coping - Dark Grey
 T4.0 Ventilation Louvres - Champagne
 T4.1 Ventilation Louvres - Dark Grey
 T5.0 Entry control system
 T6.0 Lift Overrun

WINDOWS
 W1.0 Window Standard Unit - Champagne
 W1.1 Window Standard Unit - Dark Grey
 W2.0 Window with Openable Door - Champagne
 W2.1 Window with Openable Door - Dark Grey
 W3.1 High Level Window Standard Unit - Dark Grey

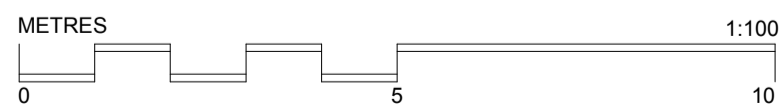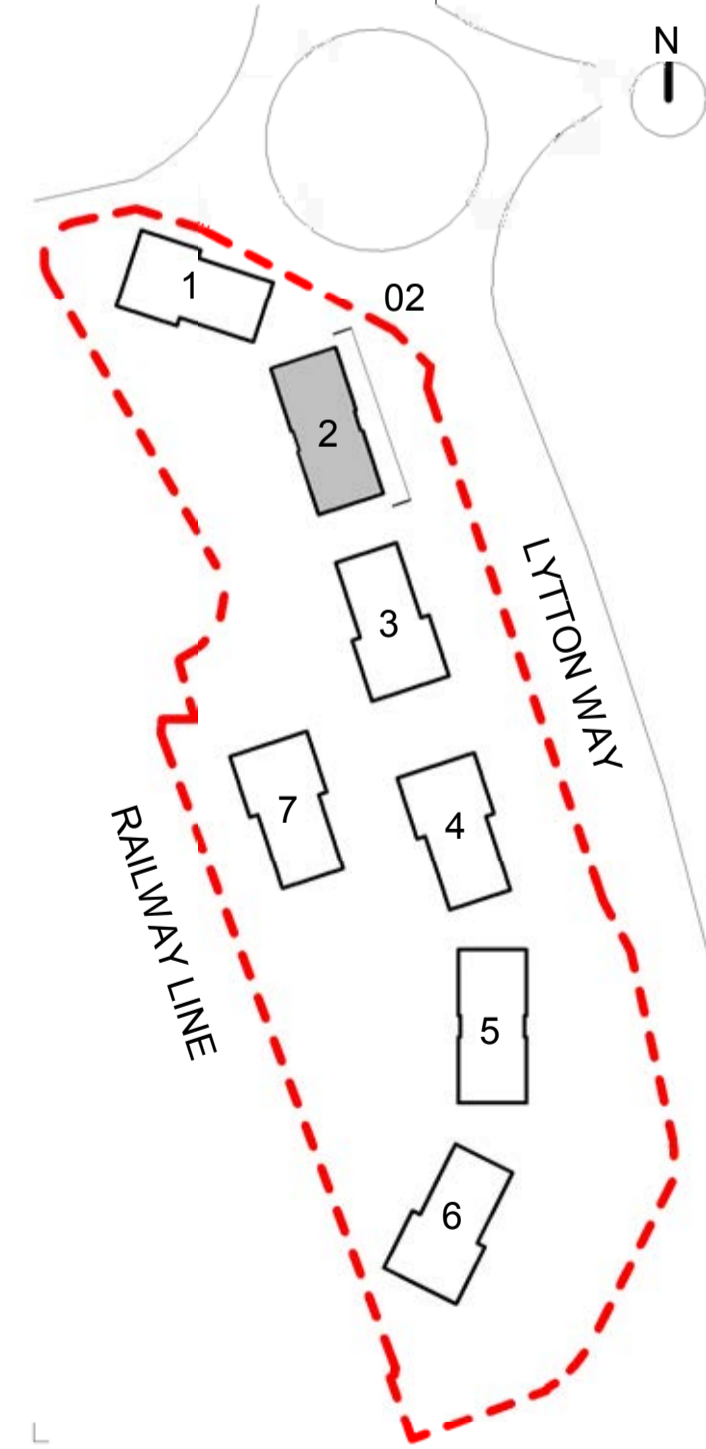

Notes:

--

Revisions:

Rev	Date	Drawn	Chkd

Revisions:

Rev	Date	Drawn	Chkd

Revisions:

Rev	Date	Drawn	Chkd
C01	30.07.2019	MM	RK

PLANNING ISSUE			
Date:	JULY'19	Client:	Hill
Drawn:	CN	Project:	Site West of Lytton Way
Check:	RK	Title:	Block 2 - Elevation 2
Scale:	1:100 @A1	Dwgno:	16-019 D 252
		Revision:	C01



40 Norman Road,
Greenwich, London
SE10 9QX
t 020 8293 5175
bptw.co.uk

