
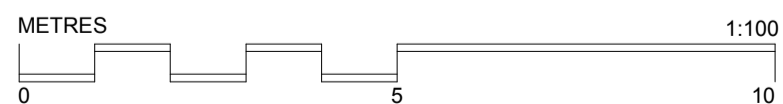


**Block 2 - Section A-A**  
1 : 100

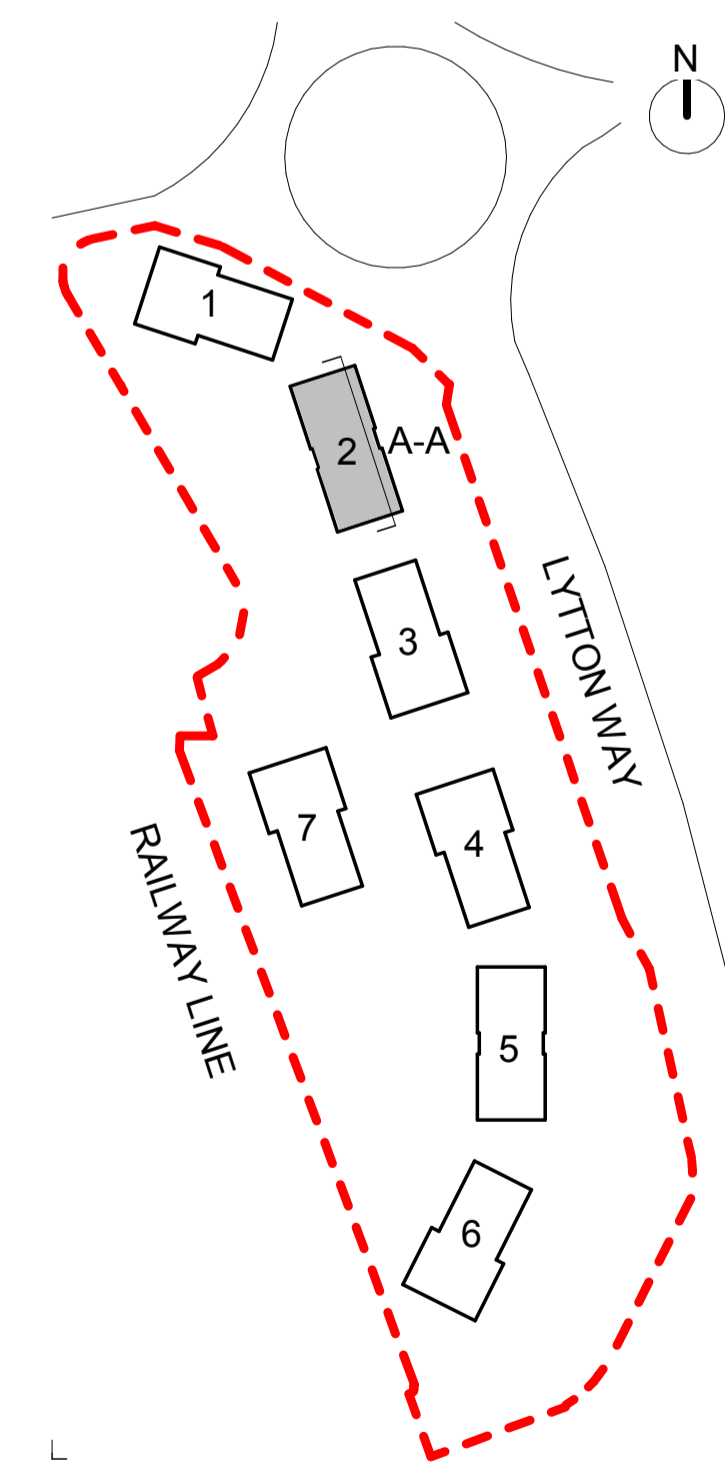

Notes:

Revisions:

Rev	Date	Drawn	Chkd

Revisions:

Rev	Date	Drawn	Chkd

Revisions:

Rev	Date	Drawn	Chkd
C01	30.07.2019	MM	RK

PLANNING ISSUE			
Date:	JULY'19	Client:	Hill
Drawn:	MM	Project:	Site West of Lytton Way
Check:		Title:	Block 2 - Section A-A
Scale:	1:100 @A1	Dwgno:	16-019 D 254
		Revision:	C01



40 Norman Road,  
Greenwich, London  
SE10 9QX

t. 020 8293 5175  
bptw.co.uk

