



**MATERIAL KEY**

**BALCONIES**  
 A1.0 Balcony - Champagne perforated panel to front and clear glass to sides  
 A1.1 Ground floor amenity boundary - Champagne perforated panel to front and clear glass to sides  
 A2.0 Balcony - Clear glass to front and Champagne perforated panel to sides


**BRICKS**  
 B1.0 Light grey brick - Stretcher course  
 B2.0 Mid grey brick - Stretcher bond  
 B3.0 Striped brick coursing - 3 courses mid grey : 1 course light grey  
 B3.1 Striped brick coursing - 3 courses light grey : 1 course mid grey  
 B4.0 Buff brick - Stretcher course  
 B5.0 Red/brown multi brick - Stretcher course  
 B6.0 Striped brick coursing - 3 courses brown/red multi : 1 course buff  
 B6.1 Striped brick coursing - 3 courses buff : 1 course brown/red multi

Note: Engineering bricks proposed above damp proof course (approx. up to 300mm) on all external brickwork walls. Colours to match brickwork above.

**EXTERNAL DOORS**  
 D1.0 Metal frame glazed door - Champagne  
 D1.1 Metal frame glazed door - Dark Grey  
 D2.0 Metal louvre door - Champagne  
 D2.1 Metal louvre door - Dark Grey  
 D3.1 Metal frame door - Dark Grey  
 D4.0 Doors/Windows to non-residential - Dark Grey

**SUNDRIES**  
 T1.0 Canopy - Folded Metal - Champagne  
 T1.1 Canopy - Folded Metal - Dark Grey  
 T2.0 RWP/Hoppers - Champagne  
 T2.1 RWP/Hoppers - Dark Grey  
 T3.0 Profiled Metal Coping - Champagne  
 T3.1 Profiled Metal Coping - Dark Grey  
 T4.0 Ventilation Louvres - Champagne  
 T4.1 Ventilation Louvres - Dark Grey  
 T5.0 Entry control system  
 T6.0 Lift Overrun

**WINDOWS**  
 W1.0 Window Standard Unit - Champagne  
 W1.1 Window Standard Unit - Dark Grey  
 W2.0 Window with Openable Door - Champagne  
 W2.1 Window with Openable Door - Dark Grey  
 W3.1 High Level Window Standard Unit - Dark Grey

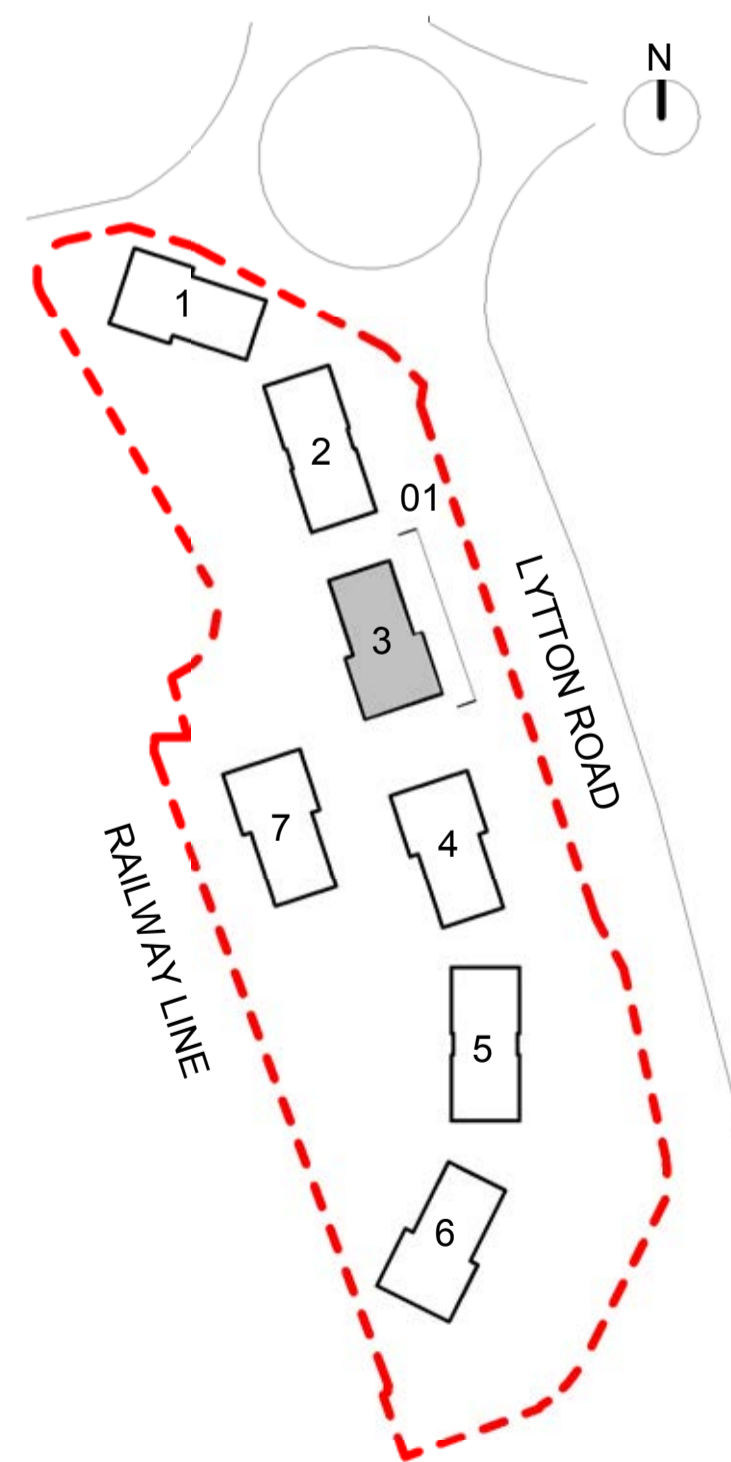

**Block 3 - Elevation 01**  
 1 : 100

Notes:

--

Revisions:

Rev	Date	Drawn	Chkd

Revisions:

Rev	Date	Drawn	Chkd

Revisions:

Rev	Date	Drawn	Chkd
C01	30.07.2019	JM	RK

PLANNING ISSUE			
Date:	JULY'19	Client:	Hill
Drawn:	RF	Project:	The Icon
Check:	RK	Title:	Block 3 - Elevation 1
Scale:	1:100 @A1	Dwgno:	16-019 D 351
		Revision:	C01



40 Norman Road,  
 Greenwich, London  
 SE10 9QX  
 t 020 8293 5175  
 bptw.co.uk

