




Block 4 - Elevation 02
1 : 100

- MATERIAL KEY**
- BALCONIES**
 A1.0 Balcony - Champagne perforated panel to front and clear glass to sides
 A1.1 Ground floor amenity boundary - Champagne perforated panel to front and clear glass to sides
 A2.0 Balcony - Clear glass to front and Champagne perforated panel to sides
- BRICKS**
 B1.0 Light grey brick - Stretcher course
 B2.0 Mid grey brick - Stretcher bond
 B3.0 Striped brick coursing - 3 courses mid grey : 1 course light grey
 B3.1 Striped brick coursing - 3 courses light grey : 1 course mid grey
 B4.0 Buff brick - Stretcher course
 B5.0 Red/brown multi brick - Stretcher course
 B6.0 Striped brick coursing - 3 courses brown/red multi : 1 course buff
 B6.1 Striped brick coursing - 3 courses buff : 1 course brown/red multi
- Note: Engineering bricks proposed above damp proof course (approx. up to 300mm) on all external brickwork walls. Colours to match brickwork above.
- EXTERNAL DOORS**
 D1.0 Metal frame glazed door - Champagne
 D1.1 Metal frame glazed door - Dark Grey
 D2.0 Metal louvre door - Champagne
 D2.1 Metal louvre door - Dark Grey
 D3.1 Metal frame door - Dark Grey
 D4.0 Doors/Windows to non-residential - Dark Grey
- SUNDRIES**
 T1.0 Canopy - Folded Metal - Champagne
 T1.1 Canopy - Folded Metal - Dark Grey
 T2.0 RWP/Hoppers - Champagne
 T2.1 RWP/Hoppers - Dark Grey
 T3.0 Profiled Metal Coping - Champagne
 T3.1 Profiled Metal Coping - Dark Grey
 T4.0 Ventilation Louvres - Champagne
 T4.1 Ventilation Louvres - Dark Grey
 T5.0 Entry control system
 T6.0 Lift Overrun
- WINDOWS**
 W1.0 Window Standard Unit - Champagne
 W1.1 Window Standard Unit - Dark Grey
 W2.0 Window with Openable Door - Champagne
 W2.1 Window with Openable Door - Dark Grey
 W3.1 High Level Window Standard Unit - Dark Grey

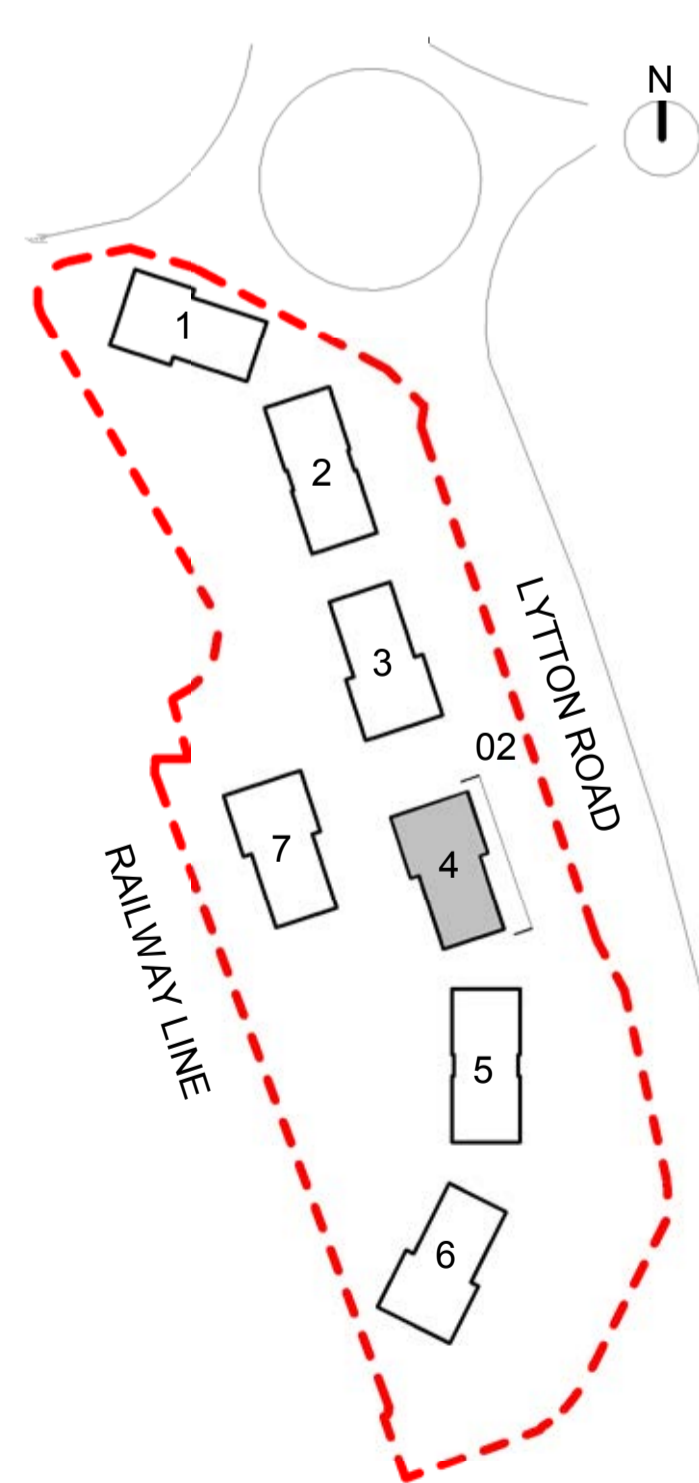

Notes:

| |
|--|
| |
|--|

Revisions:

| Rev | Date | Drawn | Chkd |
|-----|------|-------|------|
| | | | |

Revisions:

| Rev | Date | Drawn | Chkd |
|-----|------|-------|------|
| | | | |

Revisions:

| Rev | Date | Drawn | Chkd |
|-----|------------|-------|------|
| C01 | 30.07.2019 | JM | RK |
| C02 | 31.07.2019 | JM | RK |

PLANNING ISSUE

| | |
|------------------|----------------------------------|
| Date: JULY'19 | Client: Hill |
| Drawn: GW | Project: Site West of Lytton Way |
| Check: RK | Title: Block 4 - Elevation 2 |
| Scale: 1:100 @A1 | Dwgno: 16-019 D 452 |
| | Revision: C02 |