



Block 5 - Elevation 02
1 : 100

MATERIAL KEY

BALCONIES

- A1.0 Balcony - Champagne perforated panel to front and clear glass to sides
- A1.1 Ground floor amenity boundary - Champagne perforated panel to front and clear glass to sides
- A2.0 Balcony - Clear glass to front and Champagne perforated panel to sides

BRICKS

- B1.0 Light grey brick - Stretcher course
- B1.1 Light grey brick - Soldier course
- B2.0 Mid grey brick - Stretcher bond
- B3.0 Striped brick coursing - 3 courses mid grey : 1 course light grey
- B3.1 Striped brick coursing - 3 courses light grey : 1 course mid grey
- B4.0 Buff brick - Stretcher course
- B4.1 Buff brick - Soldier course
- B5.0 Red/brown multi brick - Stretcher course
- B6.0 Striped brick coursing - 3 courses brown/red multi : 1 course buff
- B6.1 Striped brick coursing - 3 courses buff : 1 course brown/red multi

Note: Engineering bricks proposed above damp proof course (approx up to 300mm) on all external brickwork walls. Colours to match brickwork above.

EXTERNAL DOORS



- D1.0 Metal frame glazed door - Champagne
- D1.1 Metal frame glazed door - Dark Grey
- D2.0 Metal louvre door - Champagne
- D2.1 Metal louvre door - Dark Grey
- D3.0 Metal frame door with top light - Champagne
- D3.1 Metal frame door with top light - Dark Grey
- D4.0 Doors/Windows to non-residential - Dark Grey

SUNDRIES

- T1.0 Canopy - Folded Metal - Champagne
- T1.1 Canopy - Folded Metal - Dark Grey
- T2.0 RWP/Hoppers - Champagne
- T2.1 RWP/Hoppers - Dark Grey
- T3.0 Profiled Metal Coping - Champagne
- T3.1 Profiled Metal Coping - Dark Grey
- T4.0 Ventilation Louvres - Champagne
- T4.1 Ventilation Louvres - Dark Grey
- T5.0 Entry control system
- T6.0 Lift Overrun

WINDOWS

- W1.0 Window Standard Unit - Champagne
- W1.1 Window Standard Unit - Dark Grey
- W2.0 Window with Openable Door - Champagne
- W2.1 Window with Openable Door - Dark Grey
- W3.1 High Level Window Standard Unit - Dark Grey

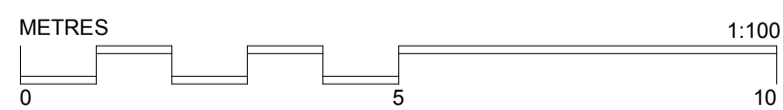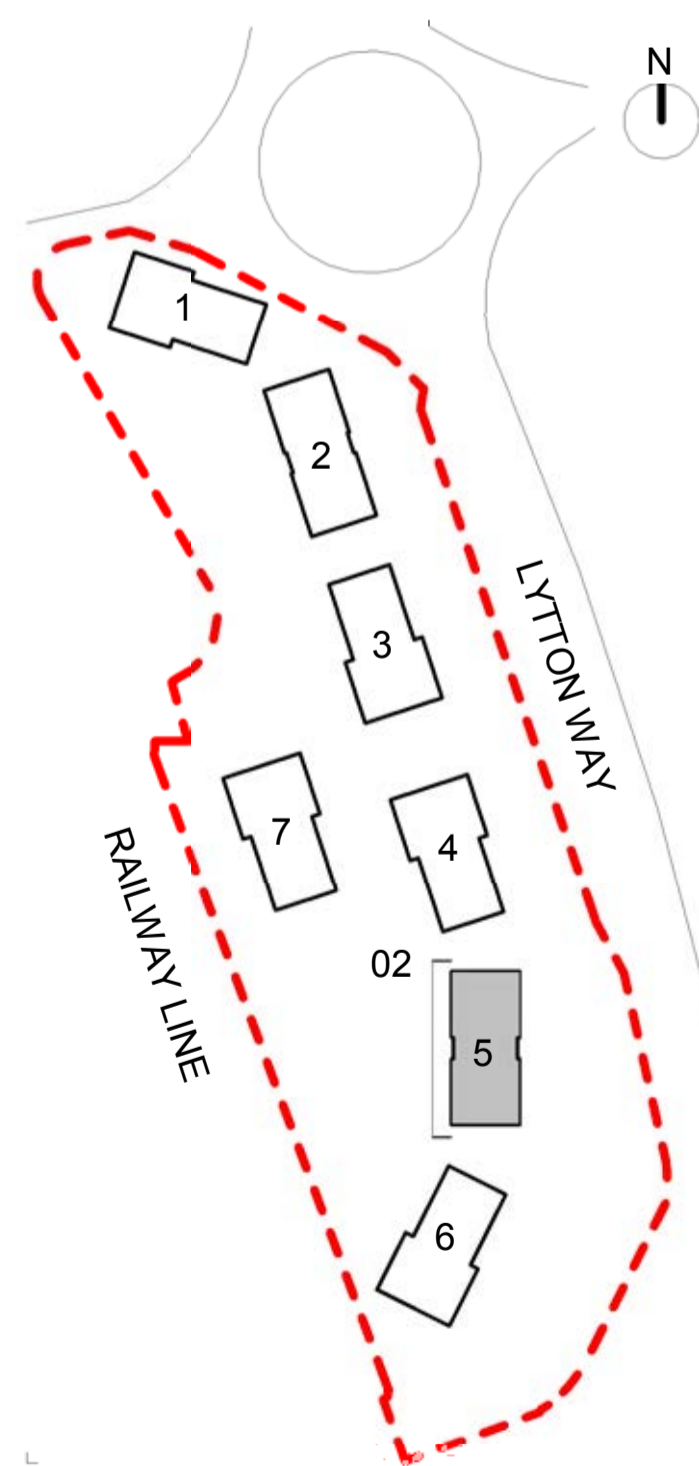

Notes:

--

Revisions:

Rev	Date	Drawn	Chkd

Revisions:

Rev	Date	Drawn	Chkd

Revisions:

Rev	Date	Drawn	Chkd
C01	30.07.2019	MM	RK

PLANNING ISSUE

Date: JULY'19	Client: Hill
Drawn: RF	Project: Site West of Lytton Way
Check: RK	Title: Block 5 - Elevation 2
Scale: 1:100 @A1	Dwgno: 16-019 D 552
	Revision: C01



40 Norman Road,
Greenwich, London
SE10 9QX

t 020 8293 5175
bptw.co.uk

