

Notes:

Revisions:


Rev	Date	Drwn	Chkd
C01	30.07.2019	MM	RK
C02	01.08.2019	JM	RK

Revisions:

Rev	Date	Drwn	Chkd
C01	30.07.2019	MM	RK
C02	01.08.2019	JM	RK

PLANNING ISSUE

Date: JULY '19	Client: Hill
Drawn: RF	Project: Site West of Lytton Way
Check: RK	Title: Block 5 - Ground Floor
Scale: 1:100 @A2	Dwgno: 16-019 D 500
Revision: C02	

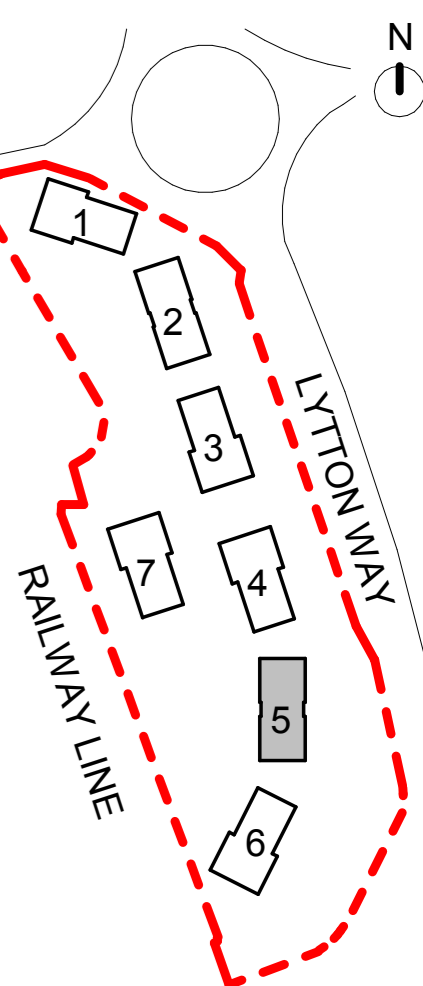

40 Norman Road,
Greenwich, London
SE10 9QX
t. 020 8293 5175
bptw.co.uk

