
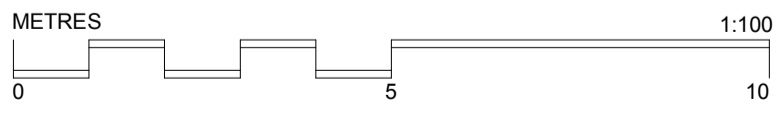


Block 5 - Section A-A
1 : 100

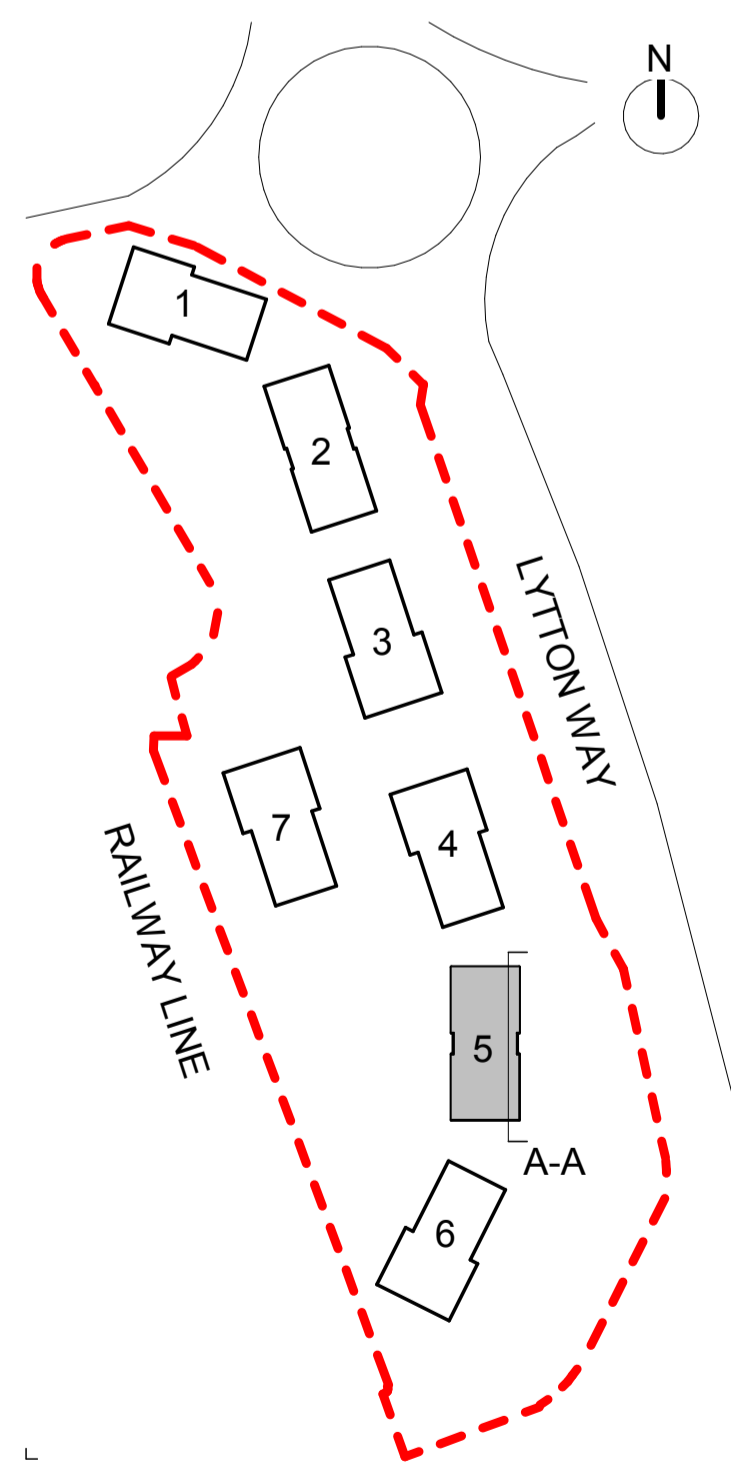

Notes:

Revisions:

Rev	Date	Drawn	Chkd

Revisions:

Rev	Date	Drawn	Chkd

Revisions:

Rev	Date	Drawn	Chkd
C01	30.07.2019	MM	RK

PLANNING ISSUE			
Date:	JULY'19	Client:	Hill
Drawn:	MM	Project:	Site West of Lytton Way
Check:	RK	Title:	Block 5 - Section A-A
Scale:	1:100 @A1	Dwgno:	16-019 D 554
		Revision:	C01