

Block 6 - Section A-A

1 : 100

Notes:

Revisions:

Rev	Date	Drawn	Chkd


Revisions:

Rev	Date	Drawn	Chkd

Revisions:

Rev	Date	Drawn	Chkd
C01	30.07.2019	TZ	RK

PLANNING ISSUE			
Date:	JULY'19	Client:	Hill
Drawn:	TZ	Project:	Site West of Lytton Way
Check:	RK	Title:	Block 6 - Section A-A
Scale:	1:100 @A1	Dwgno:	16-019 D 654
		Revision:	C01

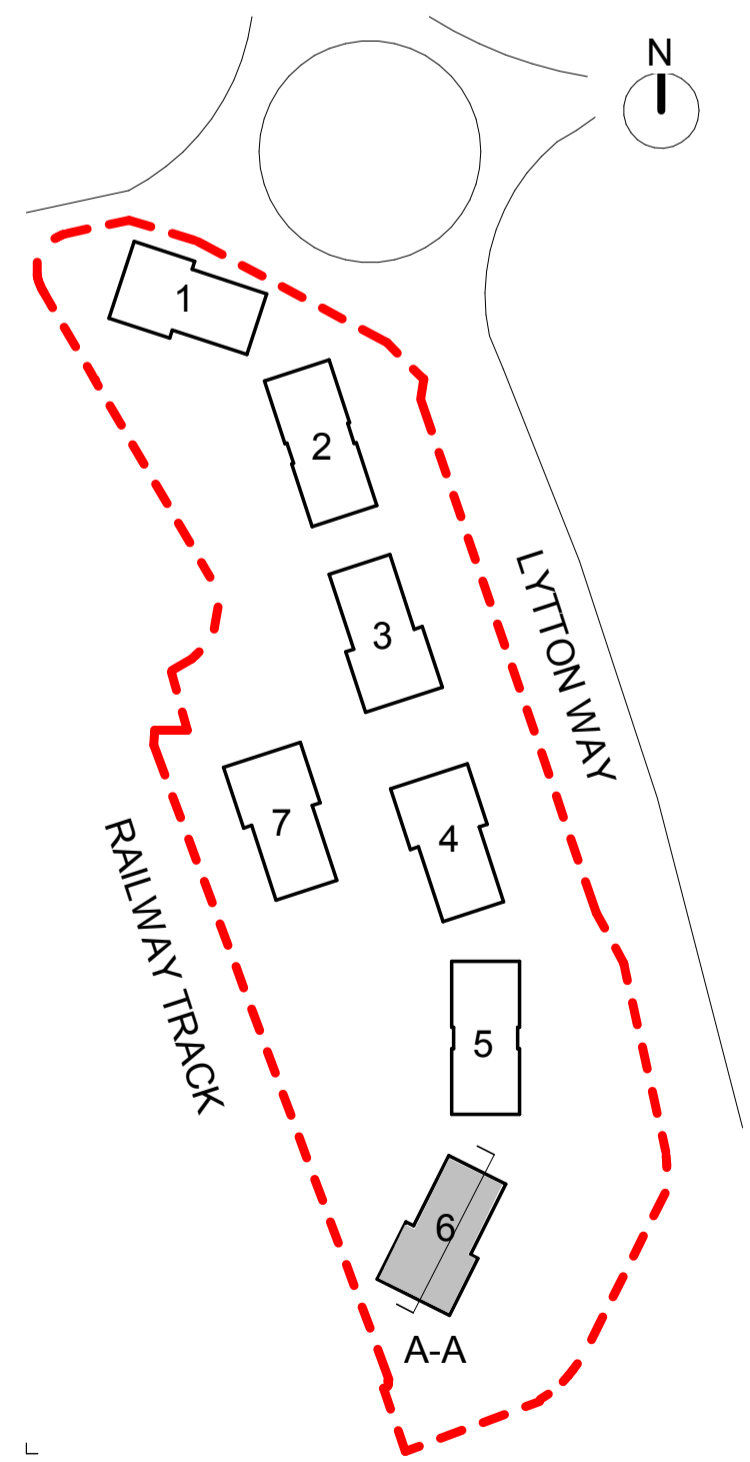

40 Norman Road,
Greenwich, London
SE10 9QX

t. 020 8293 5175
bptw.co.uk

