
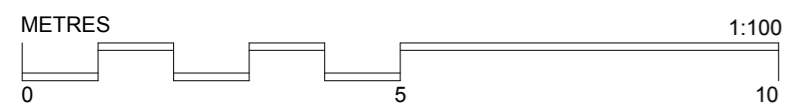
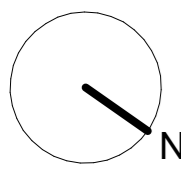
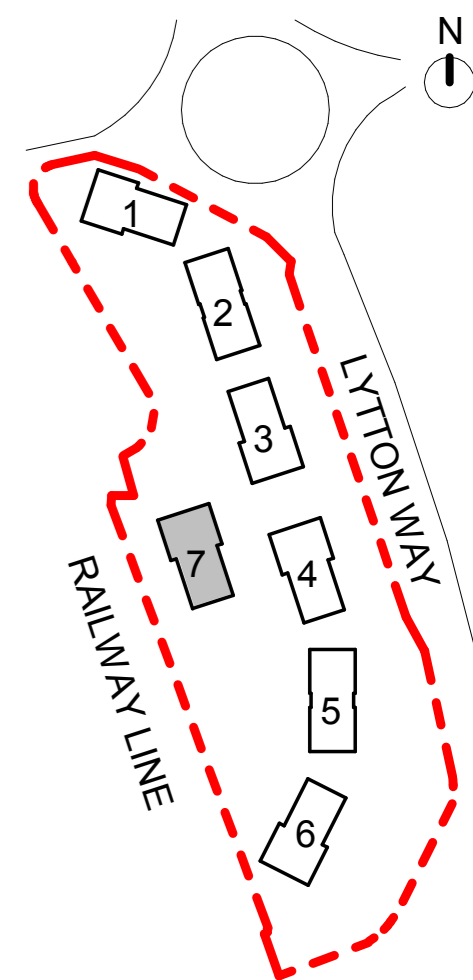


Undercroft Parking (12 Bays)

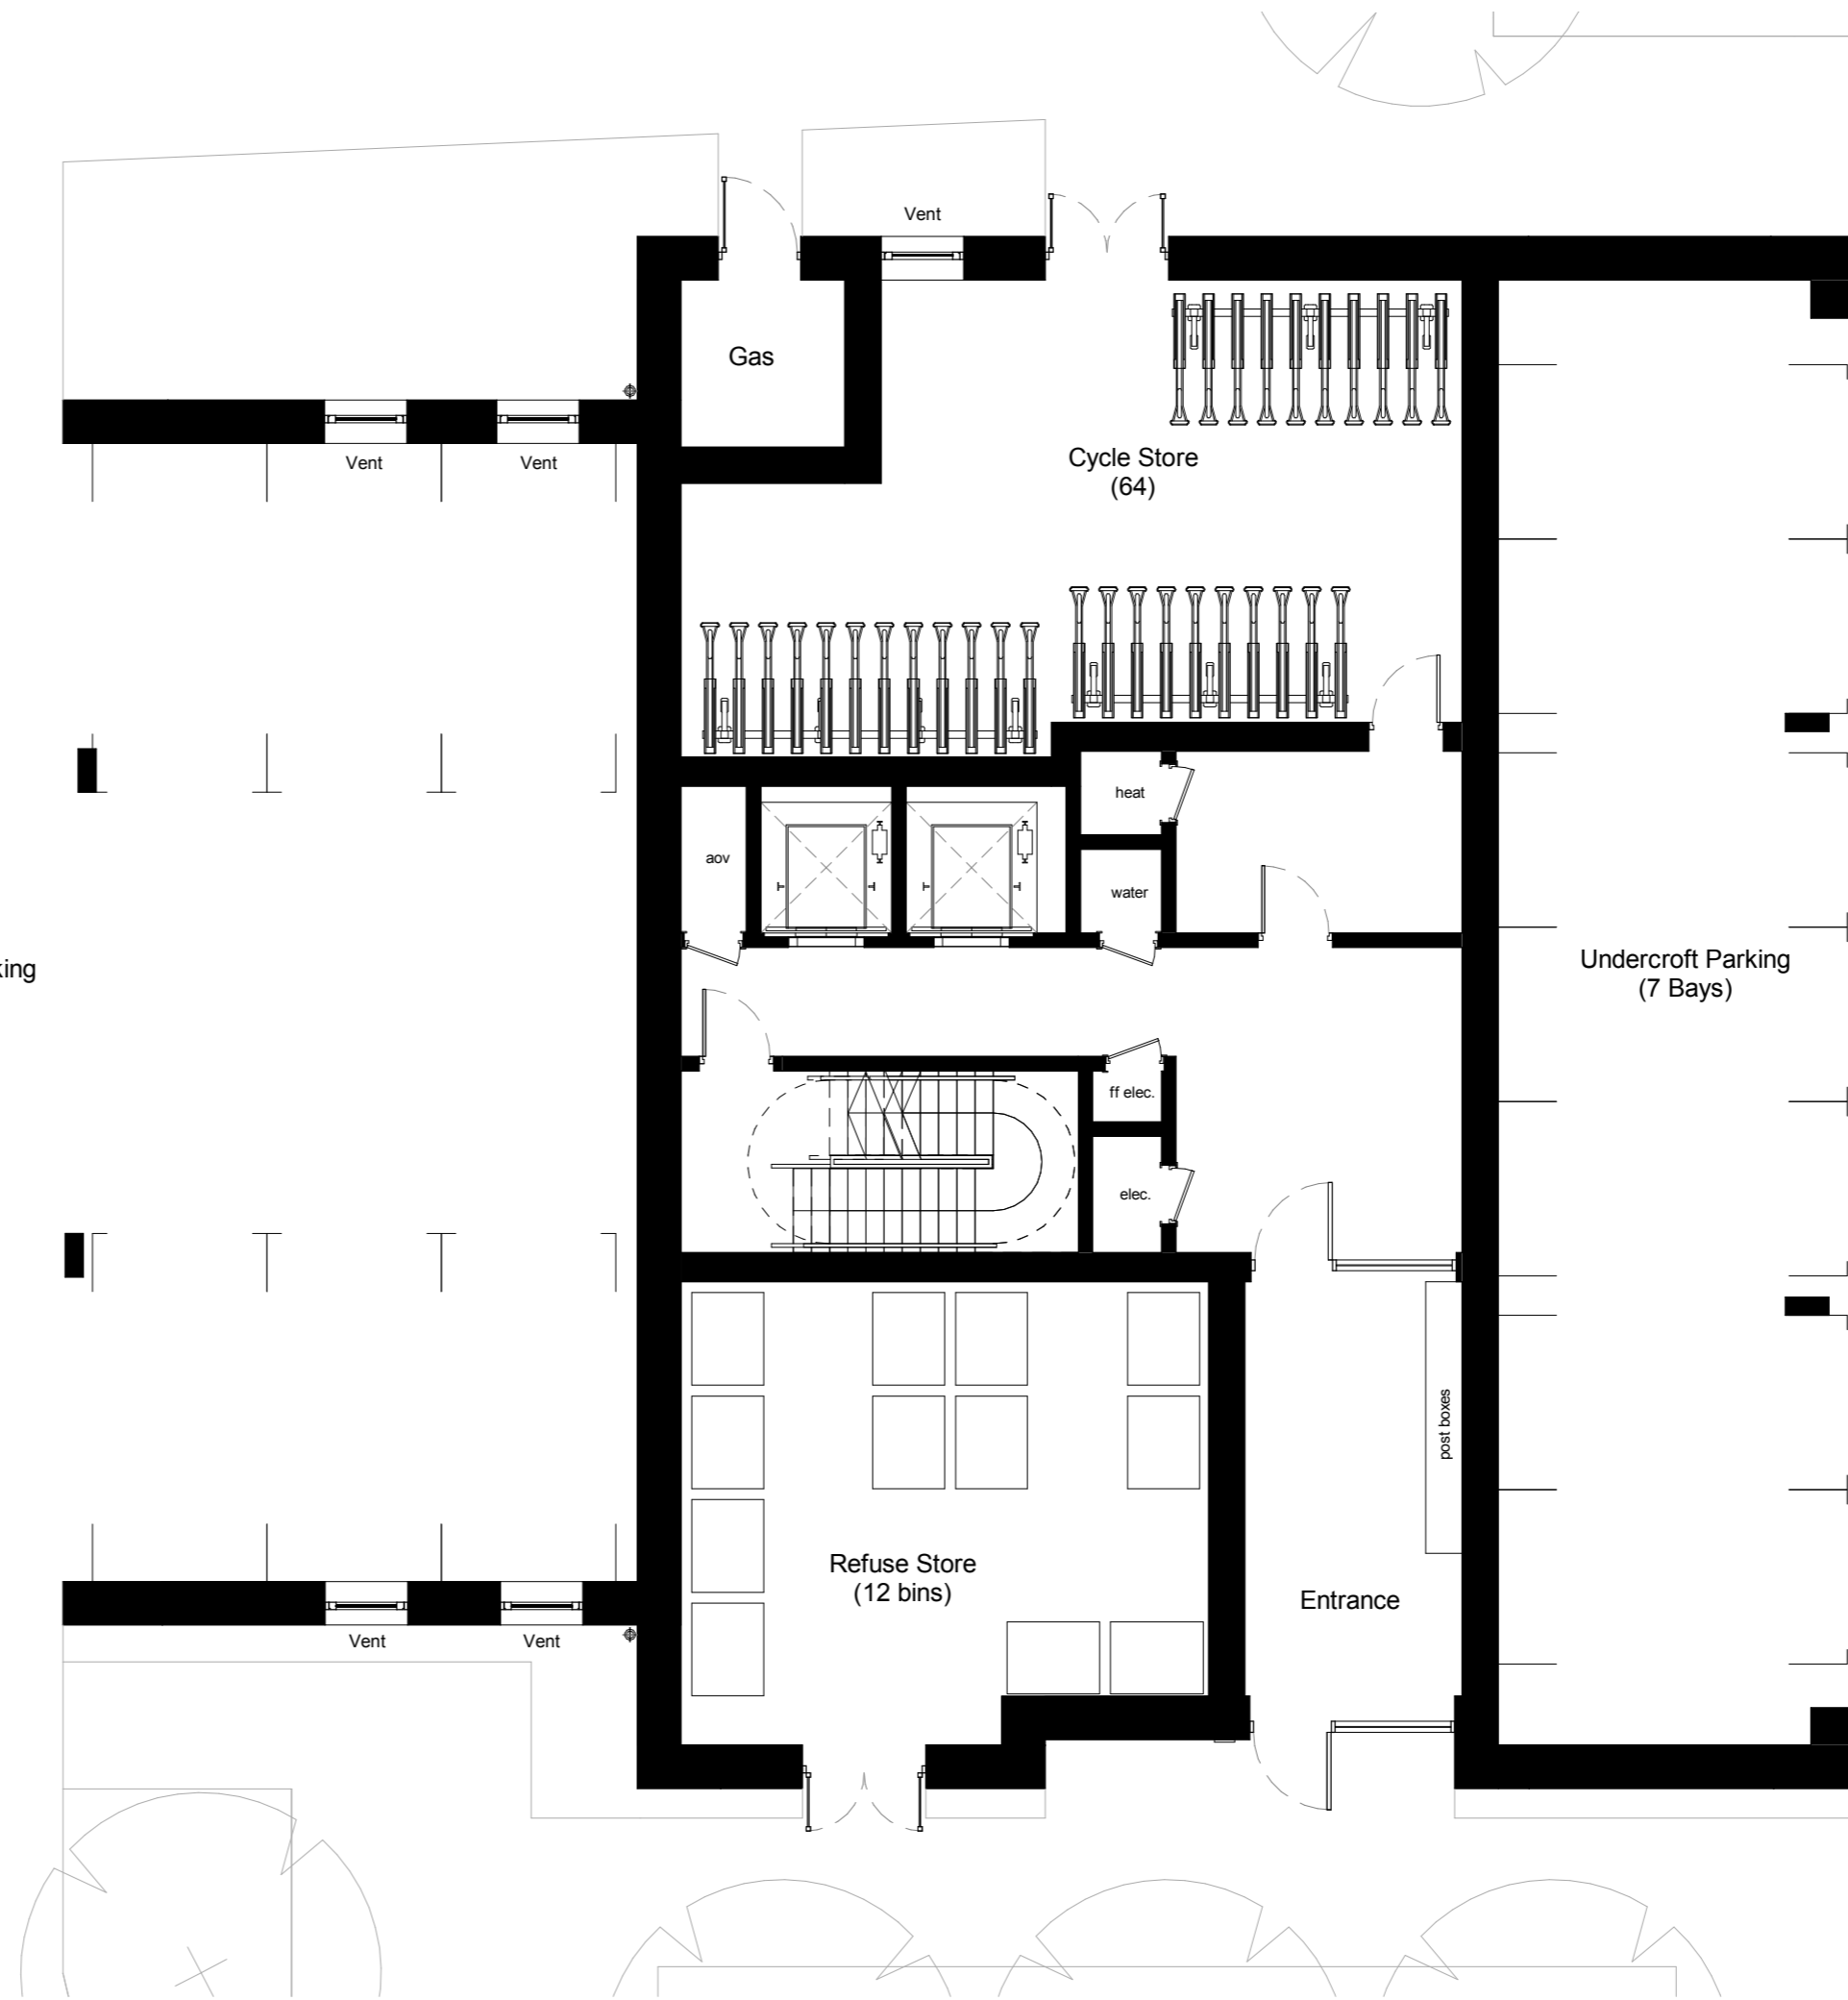

Notes:

Revisions:

Rev	Chkd

Revisions:

Rev	Date	Drwn	Chkd
CO1	30.07.2019	MM	RK
CO2	31.07.2019	TZ	RK

PLANNING ISSUE			
Date: JULY '19	Client: Hill		
Drawn: GW	Project: Site West of Lytton Way		
Check: RK	Title: Block 7 - Ground Floor		
Scale: 1:100 @A2	Dwgno: 16-019	D 700	Revision: C02



40 Norman Road,
Greenwich, London
SE10 9QX
t. 020 8293 5175
bptw.co.uk

