
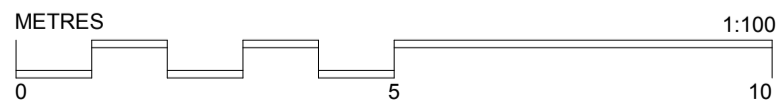


Block 7 - Section A-A
1 : 100

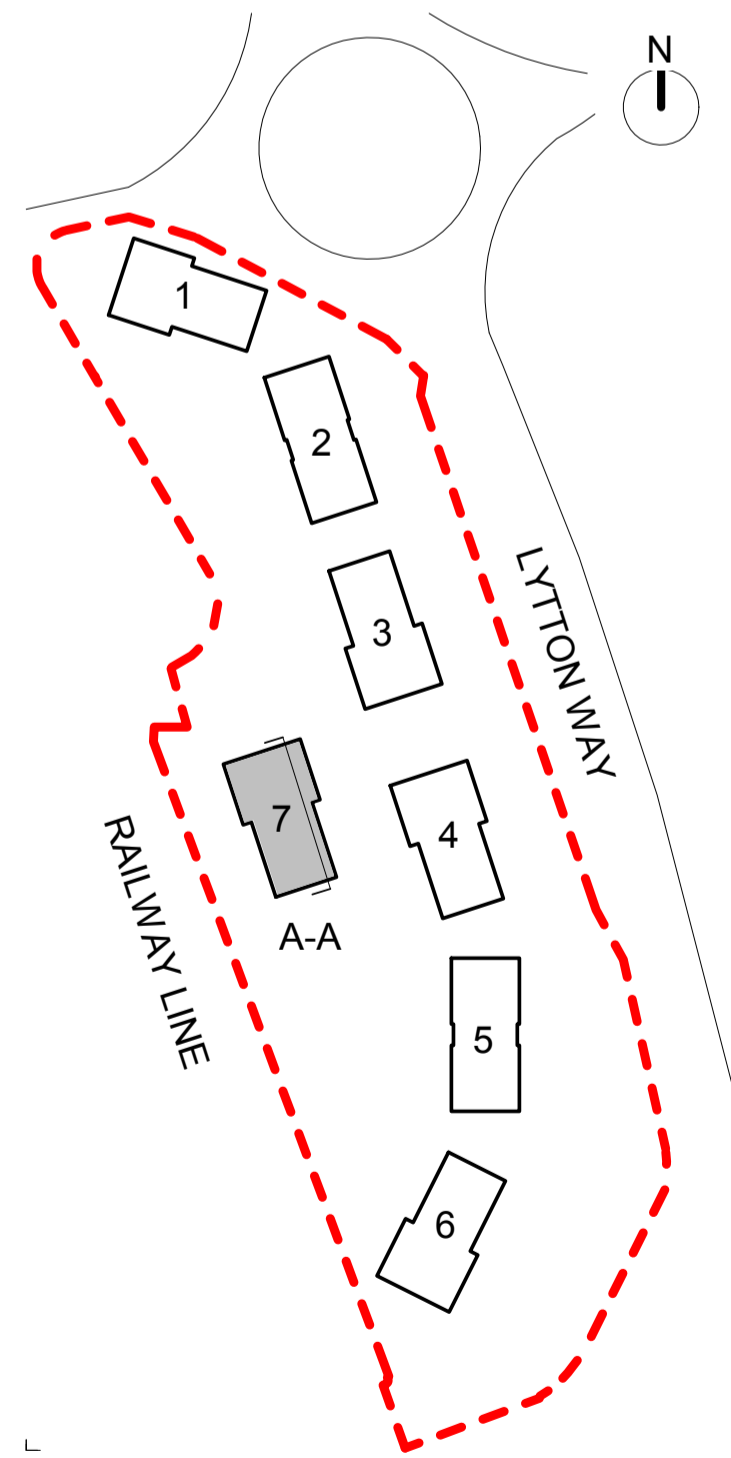

Notes:

Revisions:

Rev	Date	Drawn	Chkd

Revisions:

Rev	Date	Drawn	Chkd

Revisions:

Rev	Date	Drawn	Chkd
P01	Issue for Hill comment	23.07.2019	DAJ RK

PLANNING ISSUE			
Date:	JULY'19	Client:	Hill
Drawn:	MM	Project:	Site West of Lytton Way
Check:	RK	Title:	Block 7 - Section A-A
Scale:	1:100 @A1	Dwgno:	16-019 D 754
		Revision:	P01



40 Norman Road,
Greenwich, London
SE10 9QX

t. 020 8293 5175
bptw.co.uk

