




Site Elevation 01 (view from Lytton Way)

1 : 500



Site Elevation 02 (view from Railway)

1 : 500

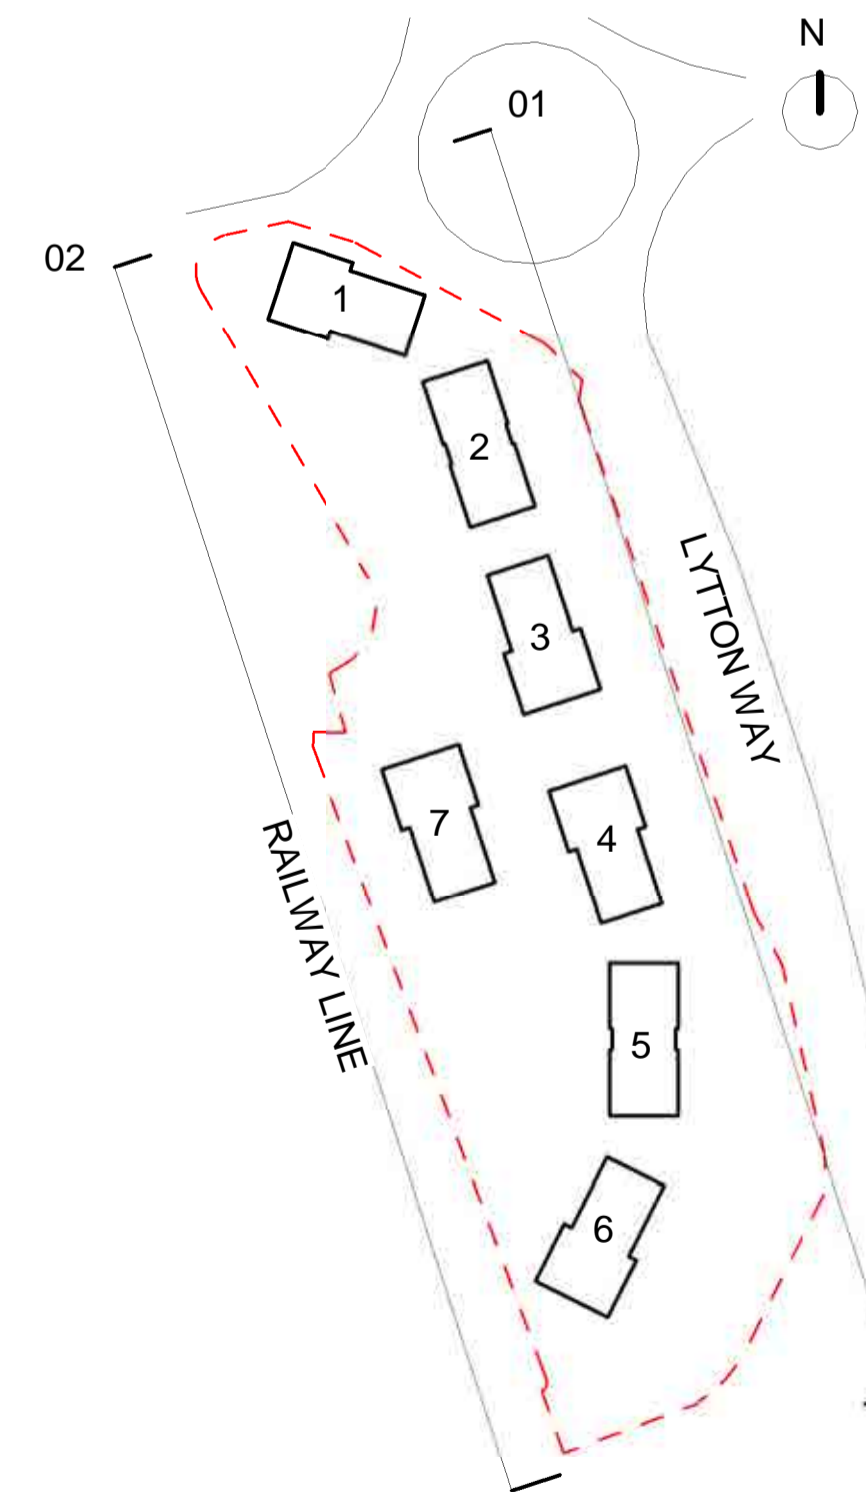

Notes:

--

Revisions:

Rev	Date	Drawn	Chkd

Revisions:

Rev	Date	Drawn	Chkd

Revisions:

Rev	Date	Drawn	Chkd
C01	30.07.2019	GW	RK

PLANNING ISSUE

Date: JUL 19	Client: Hill
Drawn: GW	Project: Site West of Lytton Way
Check: RK	Title: Proposed Site Elevations
Scale: 1:500 d @A1	Drawn: 16-019 D 060
	Revision: C01



40 Norman Road,
Greenwich, London
SE10 9QX

t. 020 8293 5175
bptw.co.uk

