

Copyright of Turley
 This drawing is for illustrative purposes only and should not be used for any construction or estimation purposes. To be scaled for planning application purposes only. No liability or responsibility is accepted arising from reliance upon the information contained within this drawing.
 Plans reproduced by permission of Ordnance Survey on behalf of The Controller of Her Majesty's Stationery Office. © Crown Copyright and database right [2020]. All rights reserved. Ordnance Survey Licence number [100020449]

5km Study Area

Site Boundary

LIDAR DSM 1M ZTV

No visibility

Zone of theoretical visibility

Lidar Data Not Available

CLIENT: _____
 Hill Residential

PROJECT: _____
 Land west of Lytton Way, Stevenage


DRAWING: _____
 ZTV 5km

PROJECT NUMBER: _____
 F1LH3013

DRAWING NUMBER: _____ CHECKED BY: _____
 - JE

REVISION: _____ STATUS: _____
 4.0 Draft

DATE: _____ SCALE: _____
 October 2020 1:38500 @ A3

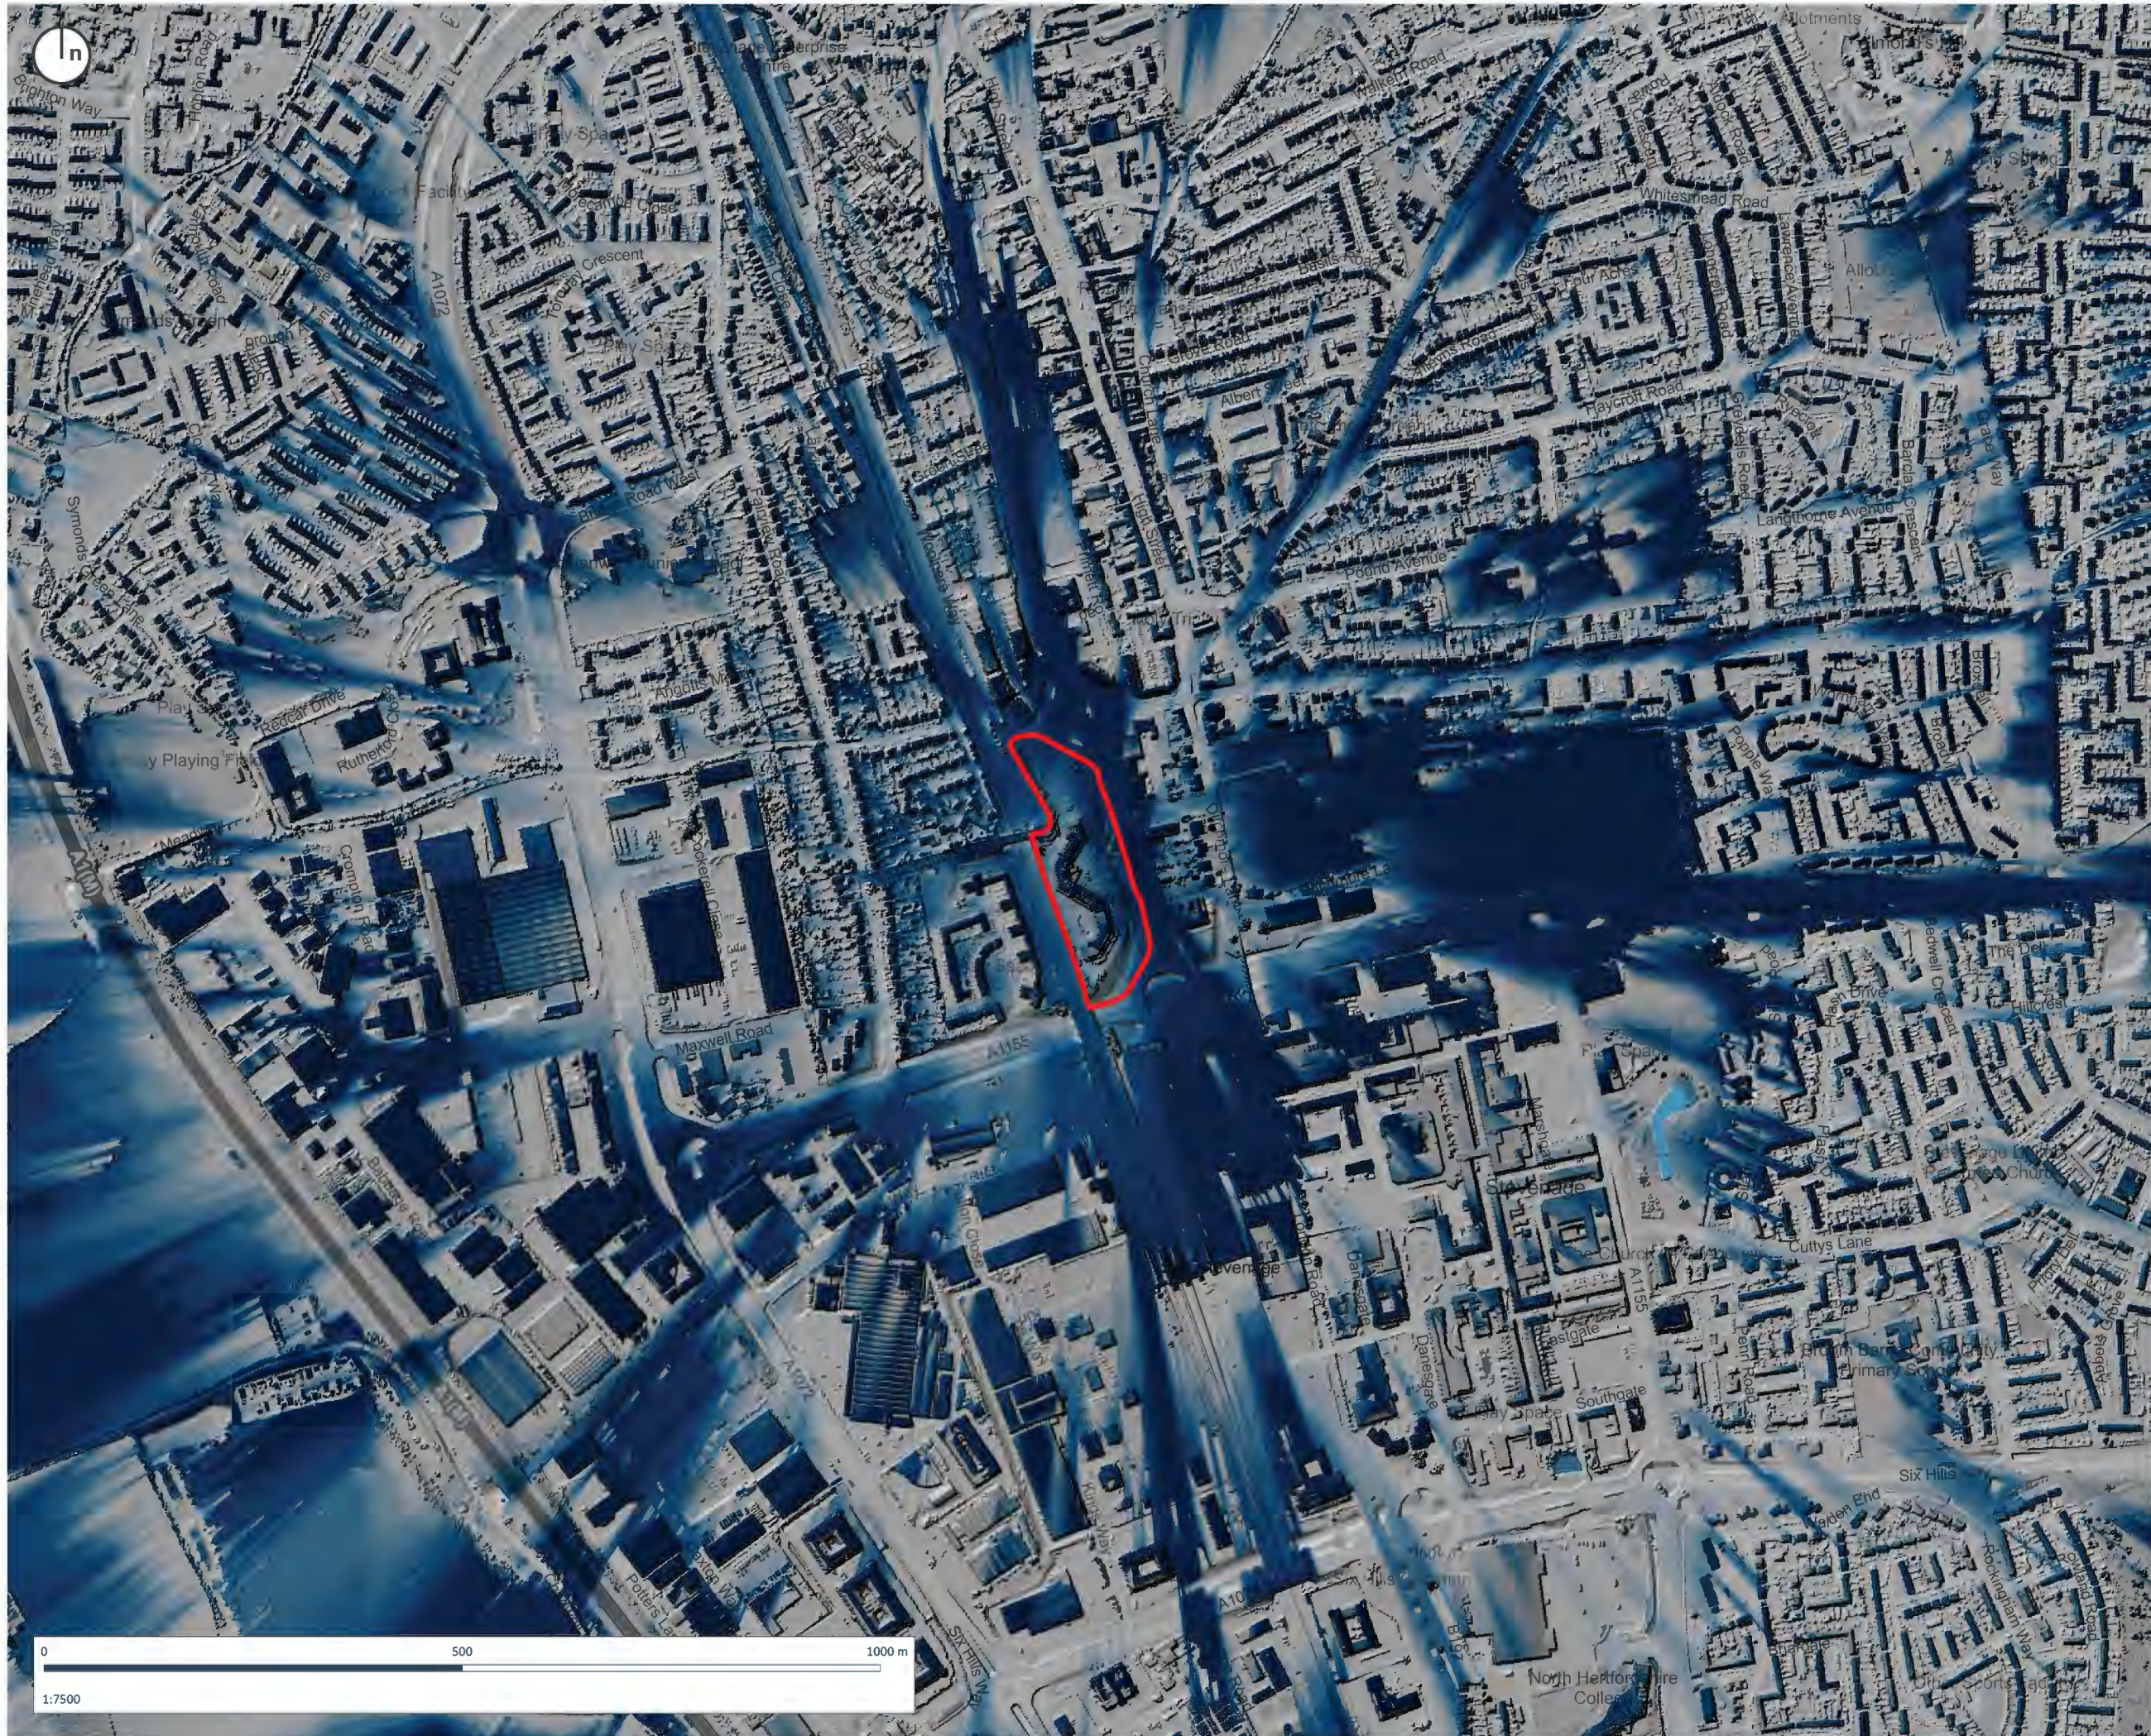

Copyright of Turley

This drawing is for illustrative purposes only and should not be used for any construction or estimation purposes. To be scaled for planning application purposes only. No liability or responsibility is accepted arising from reliance upon the information contained within this drawing.

Plans reproduced by permission of Ordnance Survey on behalf of The Controller of Her Majesty's Stationery Office. © Crown Copyright and database right [2020]. All rights reserved. Ordnance Survey Licence number [100020449]

 750m Study Area

 Site Boundary

LIDAR DSM 1M ZTV

 No visibility







































































Zone of theoretical visibility

CLIENT:

Hill Residential

PROJECT:

Land west of Lytton Way, Stevenage

DRAWING:

ZTV 750m

PROJECT NUMBER:

FILH3013

DRAWING NUMBER:

CHECKED BY:

JE

REVISION:

4.0

STATUS:

Draft

DATE:

July 2020

SCALE:

1:7500

@ A3

