
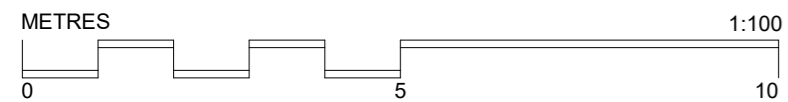
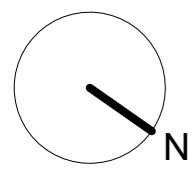
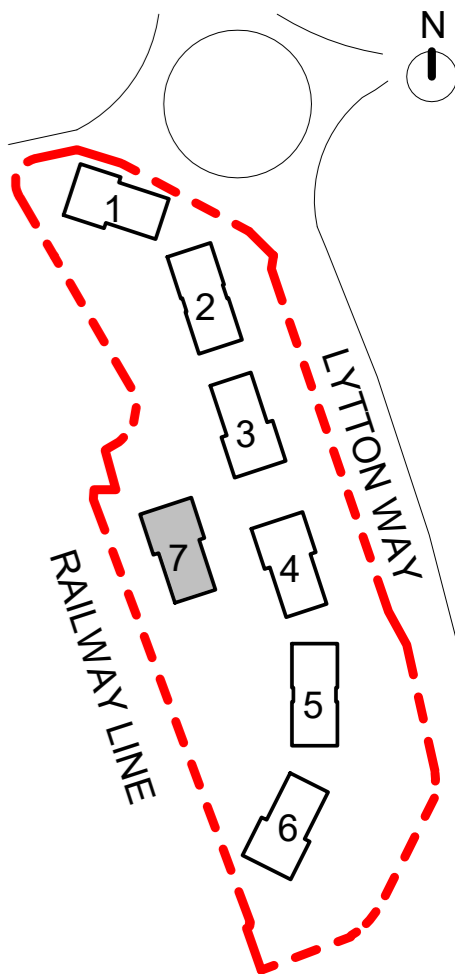


Undercroft Parking
(10 Bays)

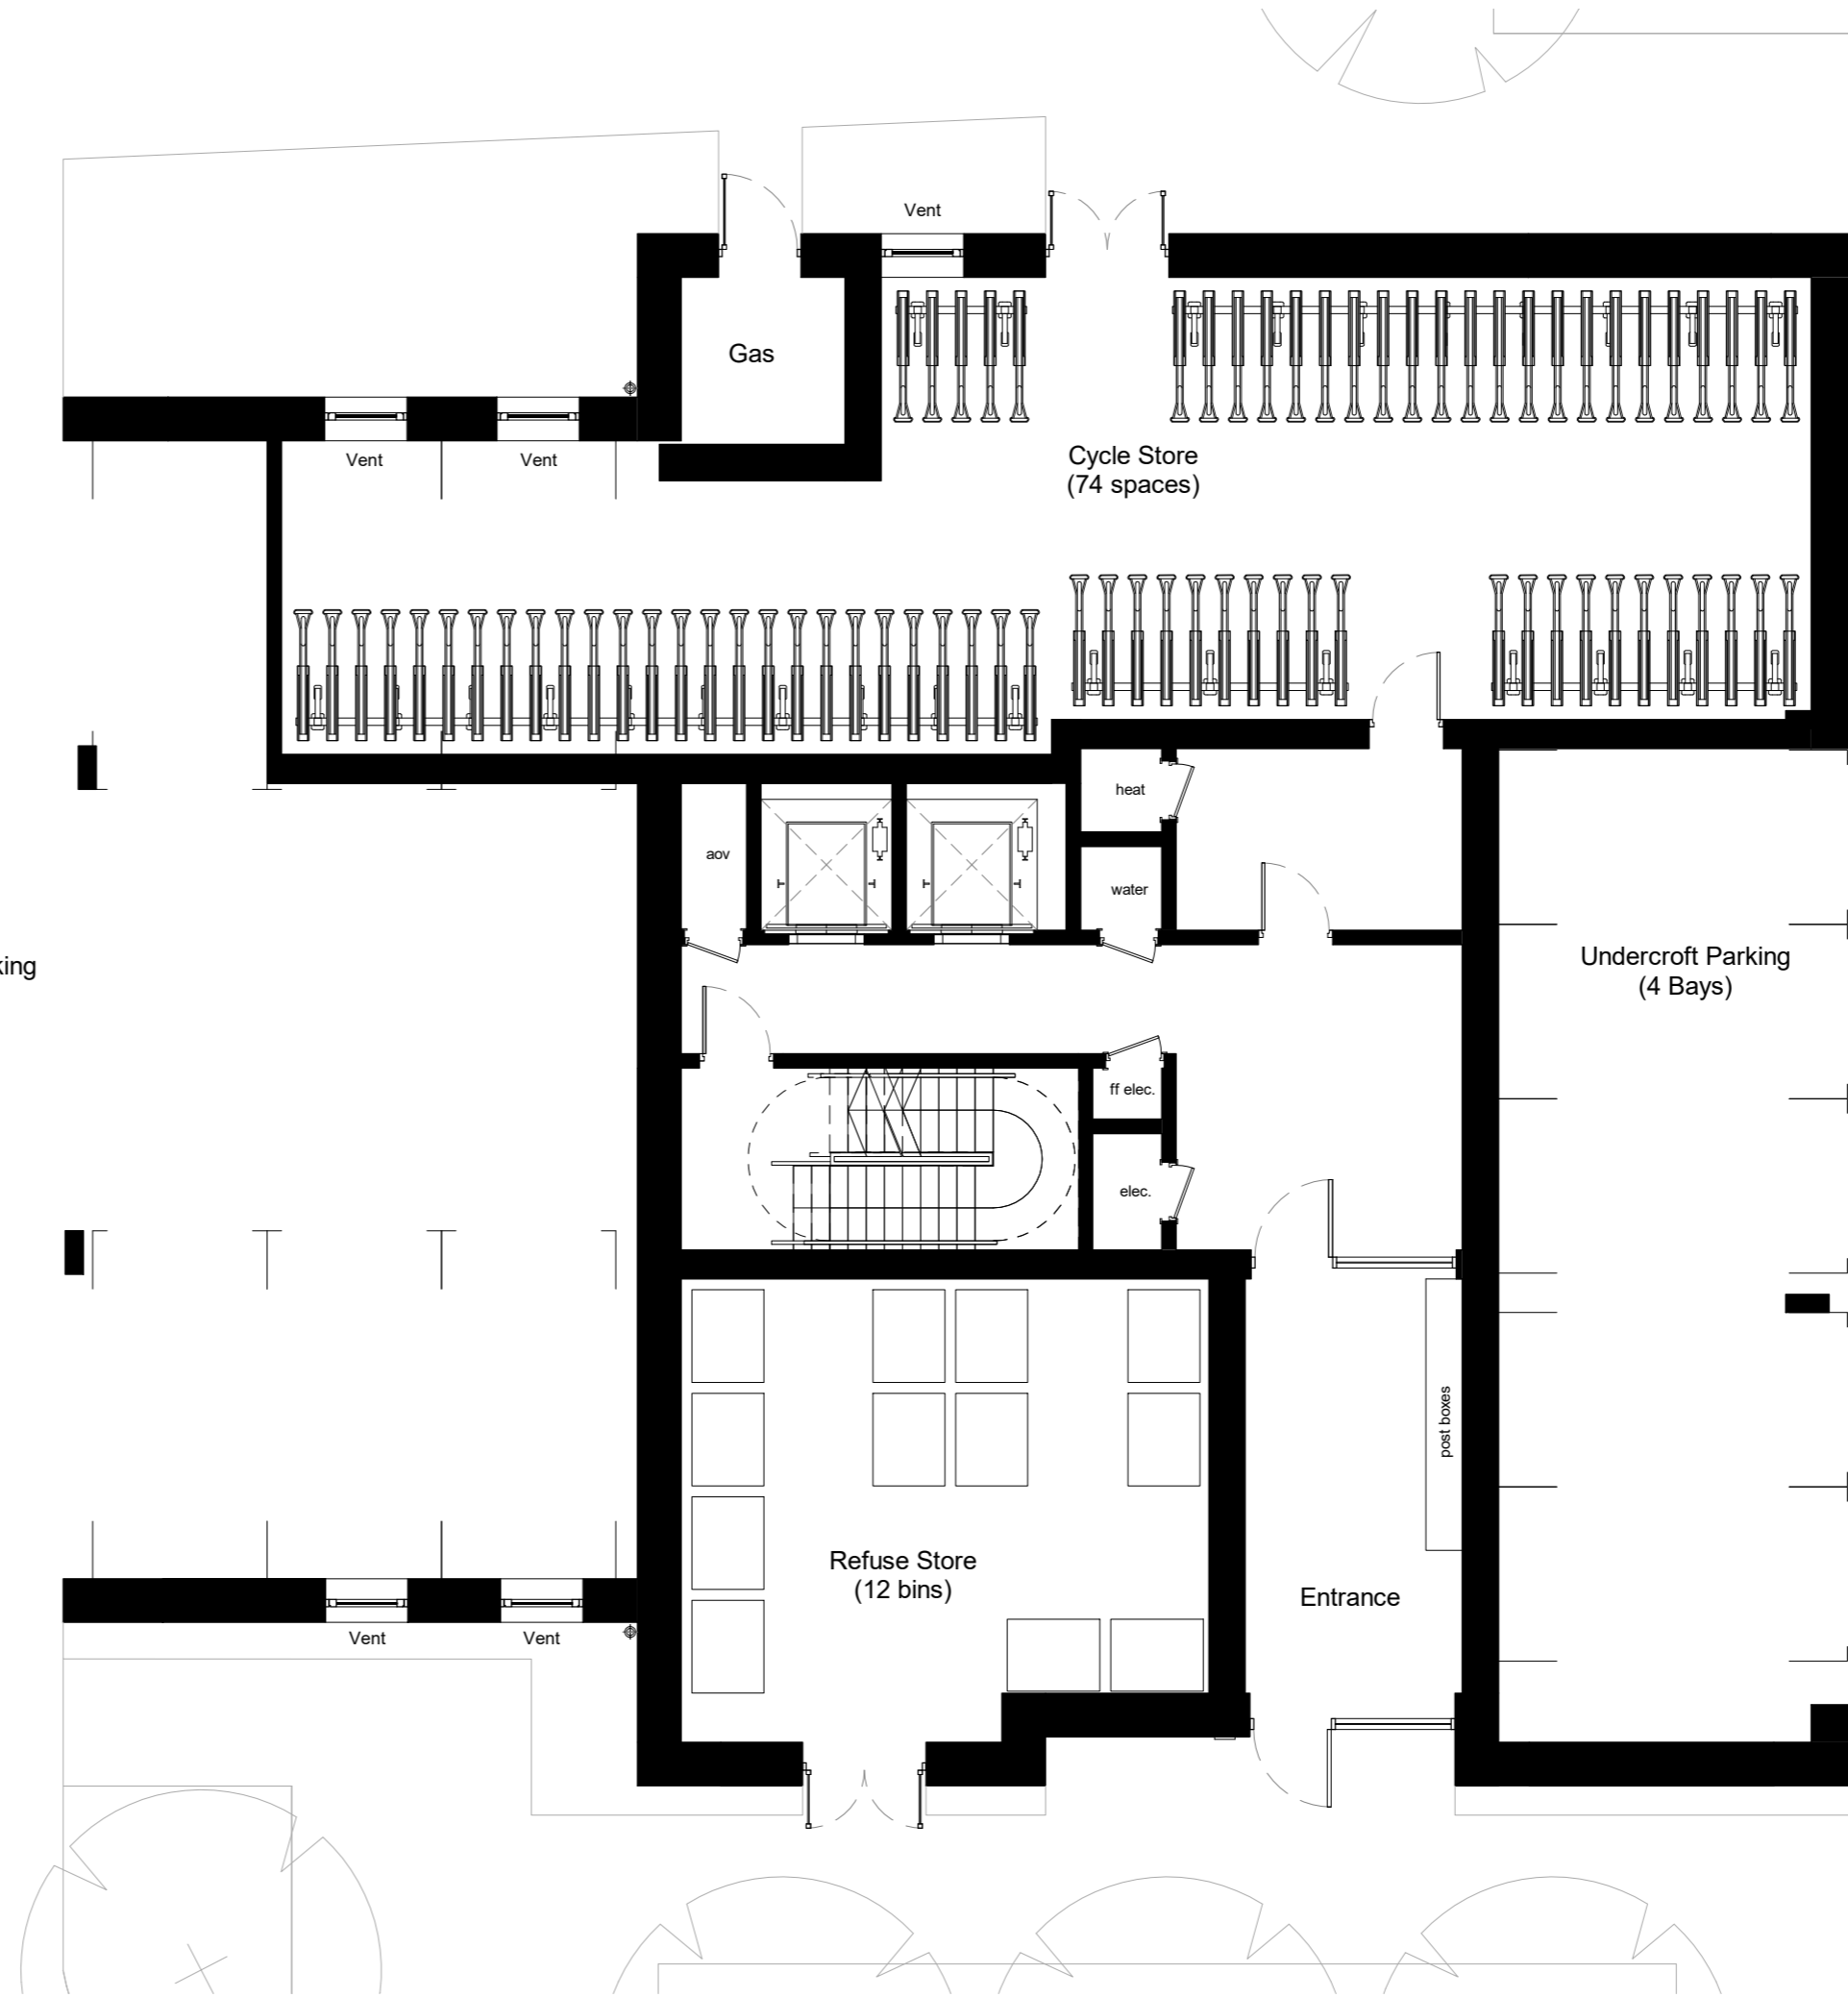

Notes:

Revisions:

Rev	Date	Drwn	Chkd

Revisions:

Rev	Date	Drwn	Chkd
C01	30.07.2019	MM	RK
C02	31.07.2019	TZ	RK
C03	16.06.2021	PD	RK
C04	17.06.2021	PD	RK

PLANNING ISSUE			
Date:	JUNE '21	Client:	Hill
Drawn:	GW	Project:	Site West of Lyton Way
Check:	RK	Title:	Block 7 - Ground Floor
Scale:	1:100 @A2	Dwgno:	16-019
		D 700	Revision: C04



40 Norman Road,
Greenwich, London
SE10 9QX
t 020 8293 5175
bptw.co.uk

