

Notes:

Revisions:


Rev	Date	Drwn	Chkd
C01	30.07.2019	TZ	RK
C02	25.02.2022	PD	RK

Revisions:

Rev	Date	Drwn	Chkd
C01	30.07.2019	TZ	RK
C02	25.02.2022	PD	RK

PLANNING ISSUE

Date: JULY 19	Client: Hill
Drawn: GW	Project: Site West of Lytton Way
Check: RK	Title: Block 1 - 11th Floor
Scale: 1:100 @A2	Dwgno: 16-019
	D 111
	Revision: C02

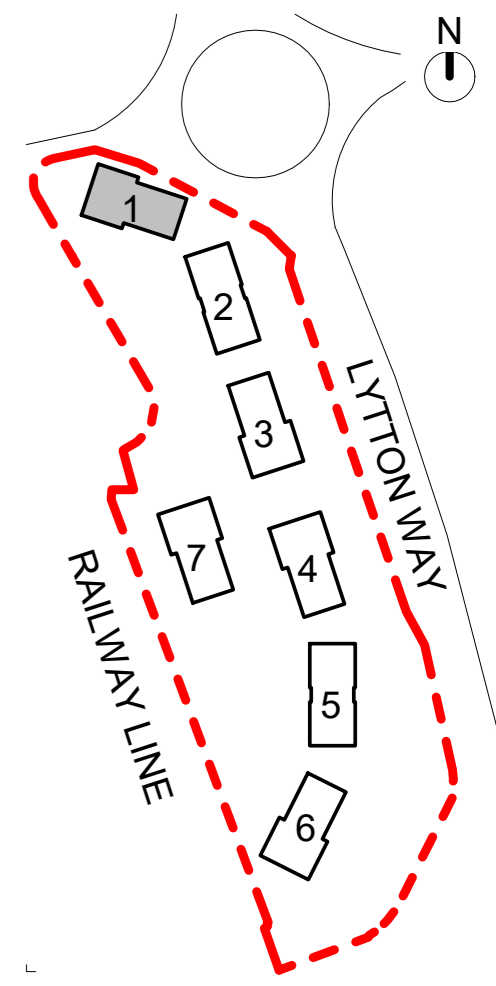

40 Norman Road,
Greenwich, London
SE10 9QX
t 020 8293 5175
bptw.co.uk

