


# Danestrete Temporary Footpath - Proposed Layout

NOTES:

House  
fices)

Existing hoarding to be  
relocated to front of kerb  
as agreed.

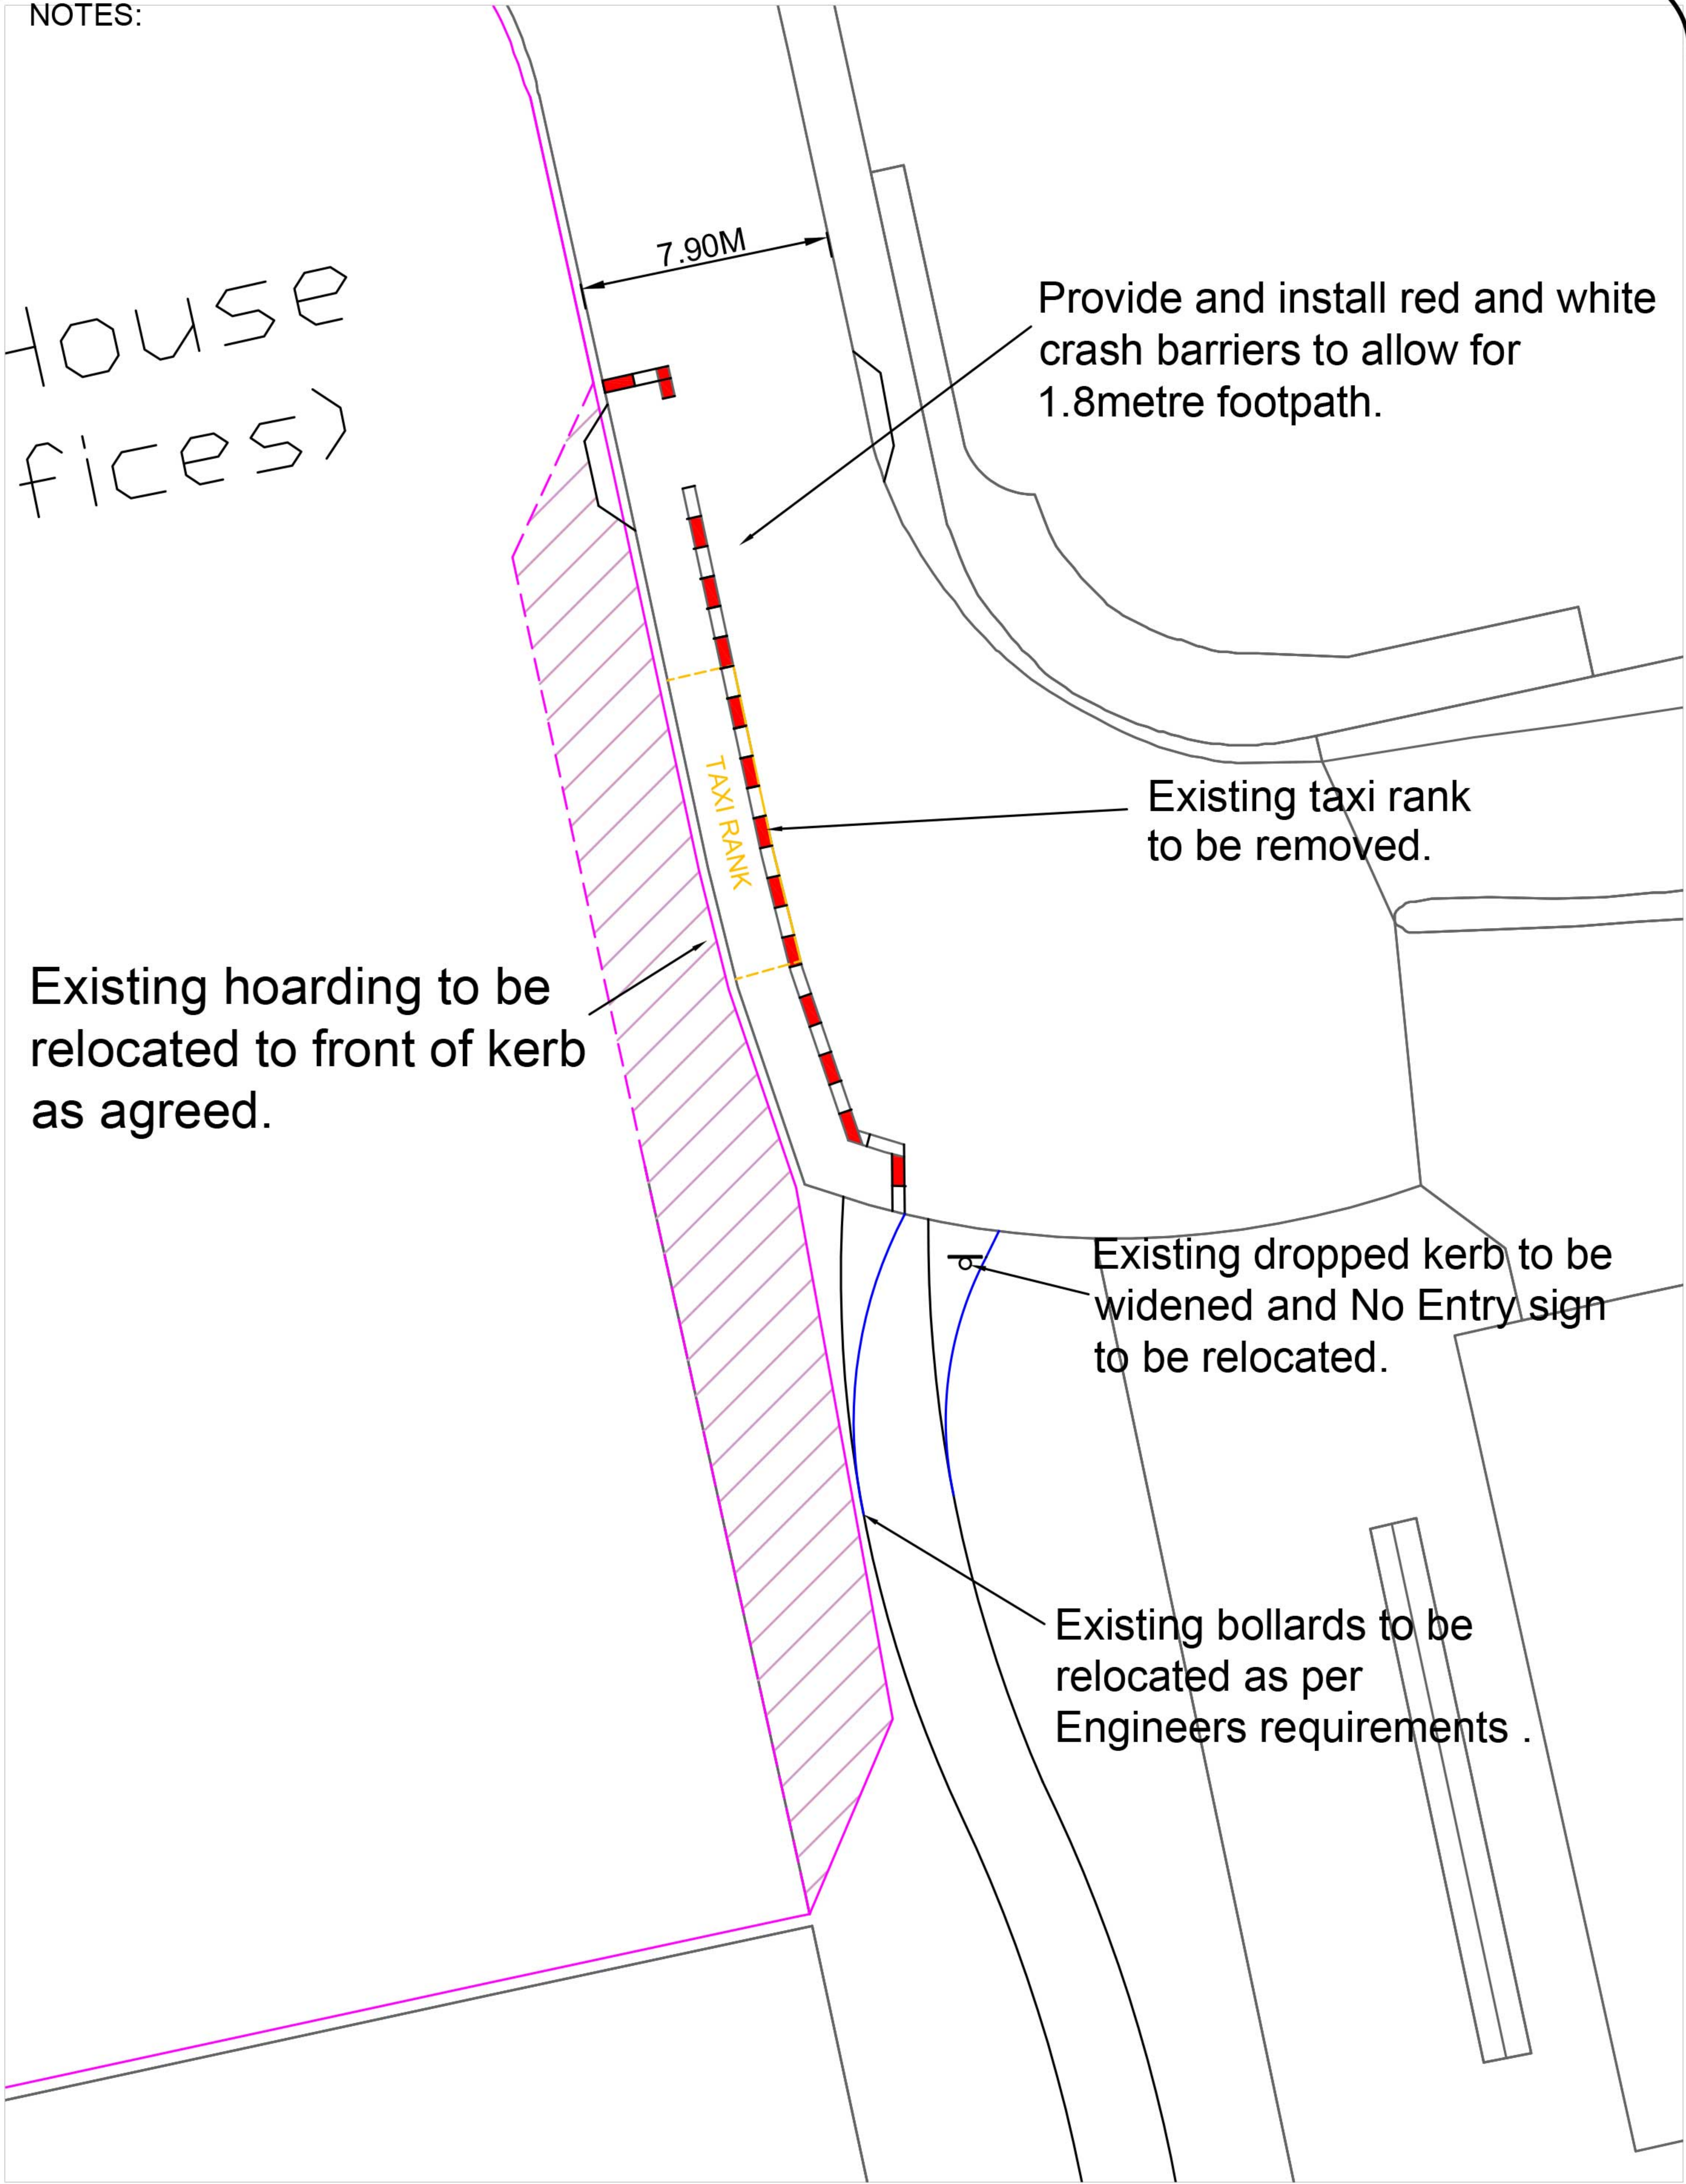

STEVENAGE BOROUGH COUNCIL  
Alex Robinson  
Assistant Director - Planning & Regulation  
Daneshill House,  
Danestrete,  
Stevenage,  
Herts, SG1 1HN.  
Telephone: (01438) 242242

PROJECT:  
**DANESTRETE  
TEMPORARY FOOTPATH**

DRAWING:  
**PROPOSED LAYOUT.**

DATE:  
**JUNE 2025**

DRAWN BY:  
**SPB**

CHECKED:  
**RW**

SCALE:  
**NTS**

DRAWING  
NUMBER:

no: Revision Date: